


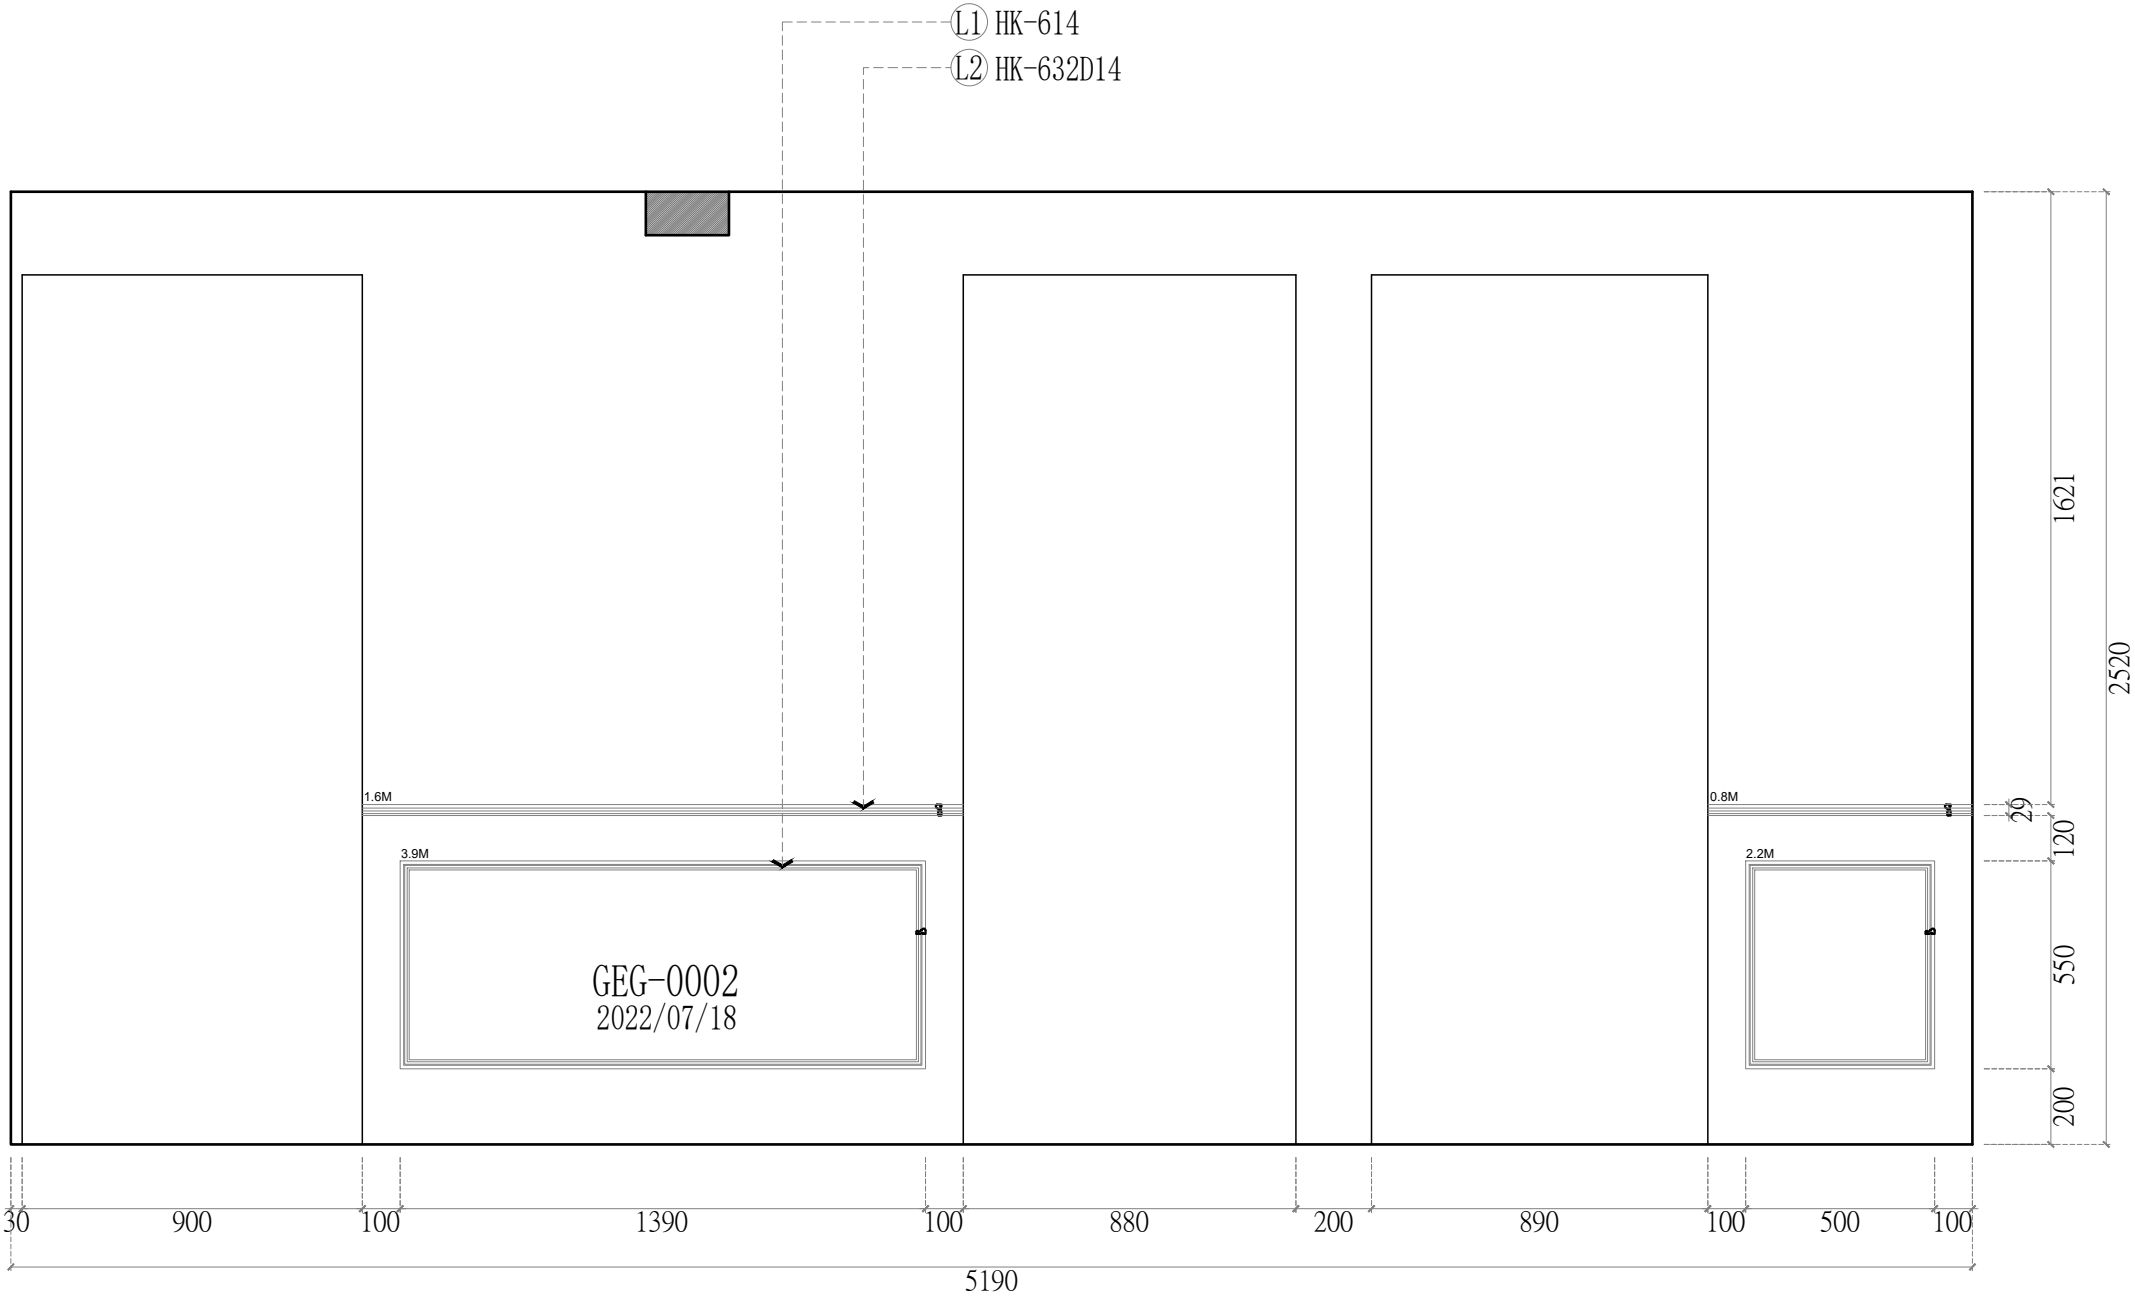

走廊 立面配置圖

| 飾花線板貨號與數量 |                |   |      |
|-----------|----------------|---|------|
| L1        | HK-614         | 2 | pcs. |
|           | 1.6M+0.8M=2.4M |   |      |
| L2        | HK-632D14      | 3 | pcs. |
|           | 3.9M+2.2M=6.1M |   |      |