


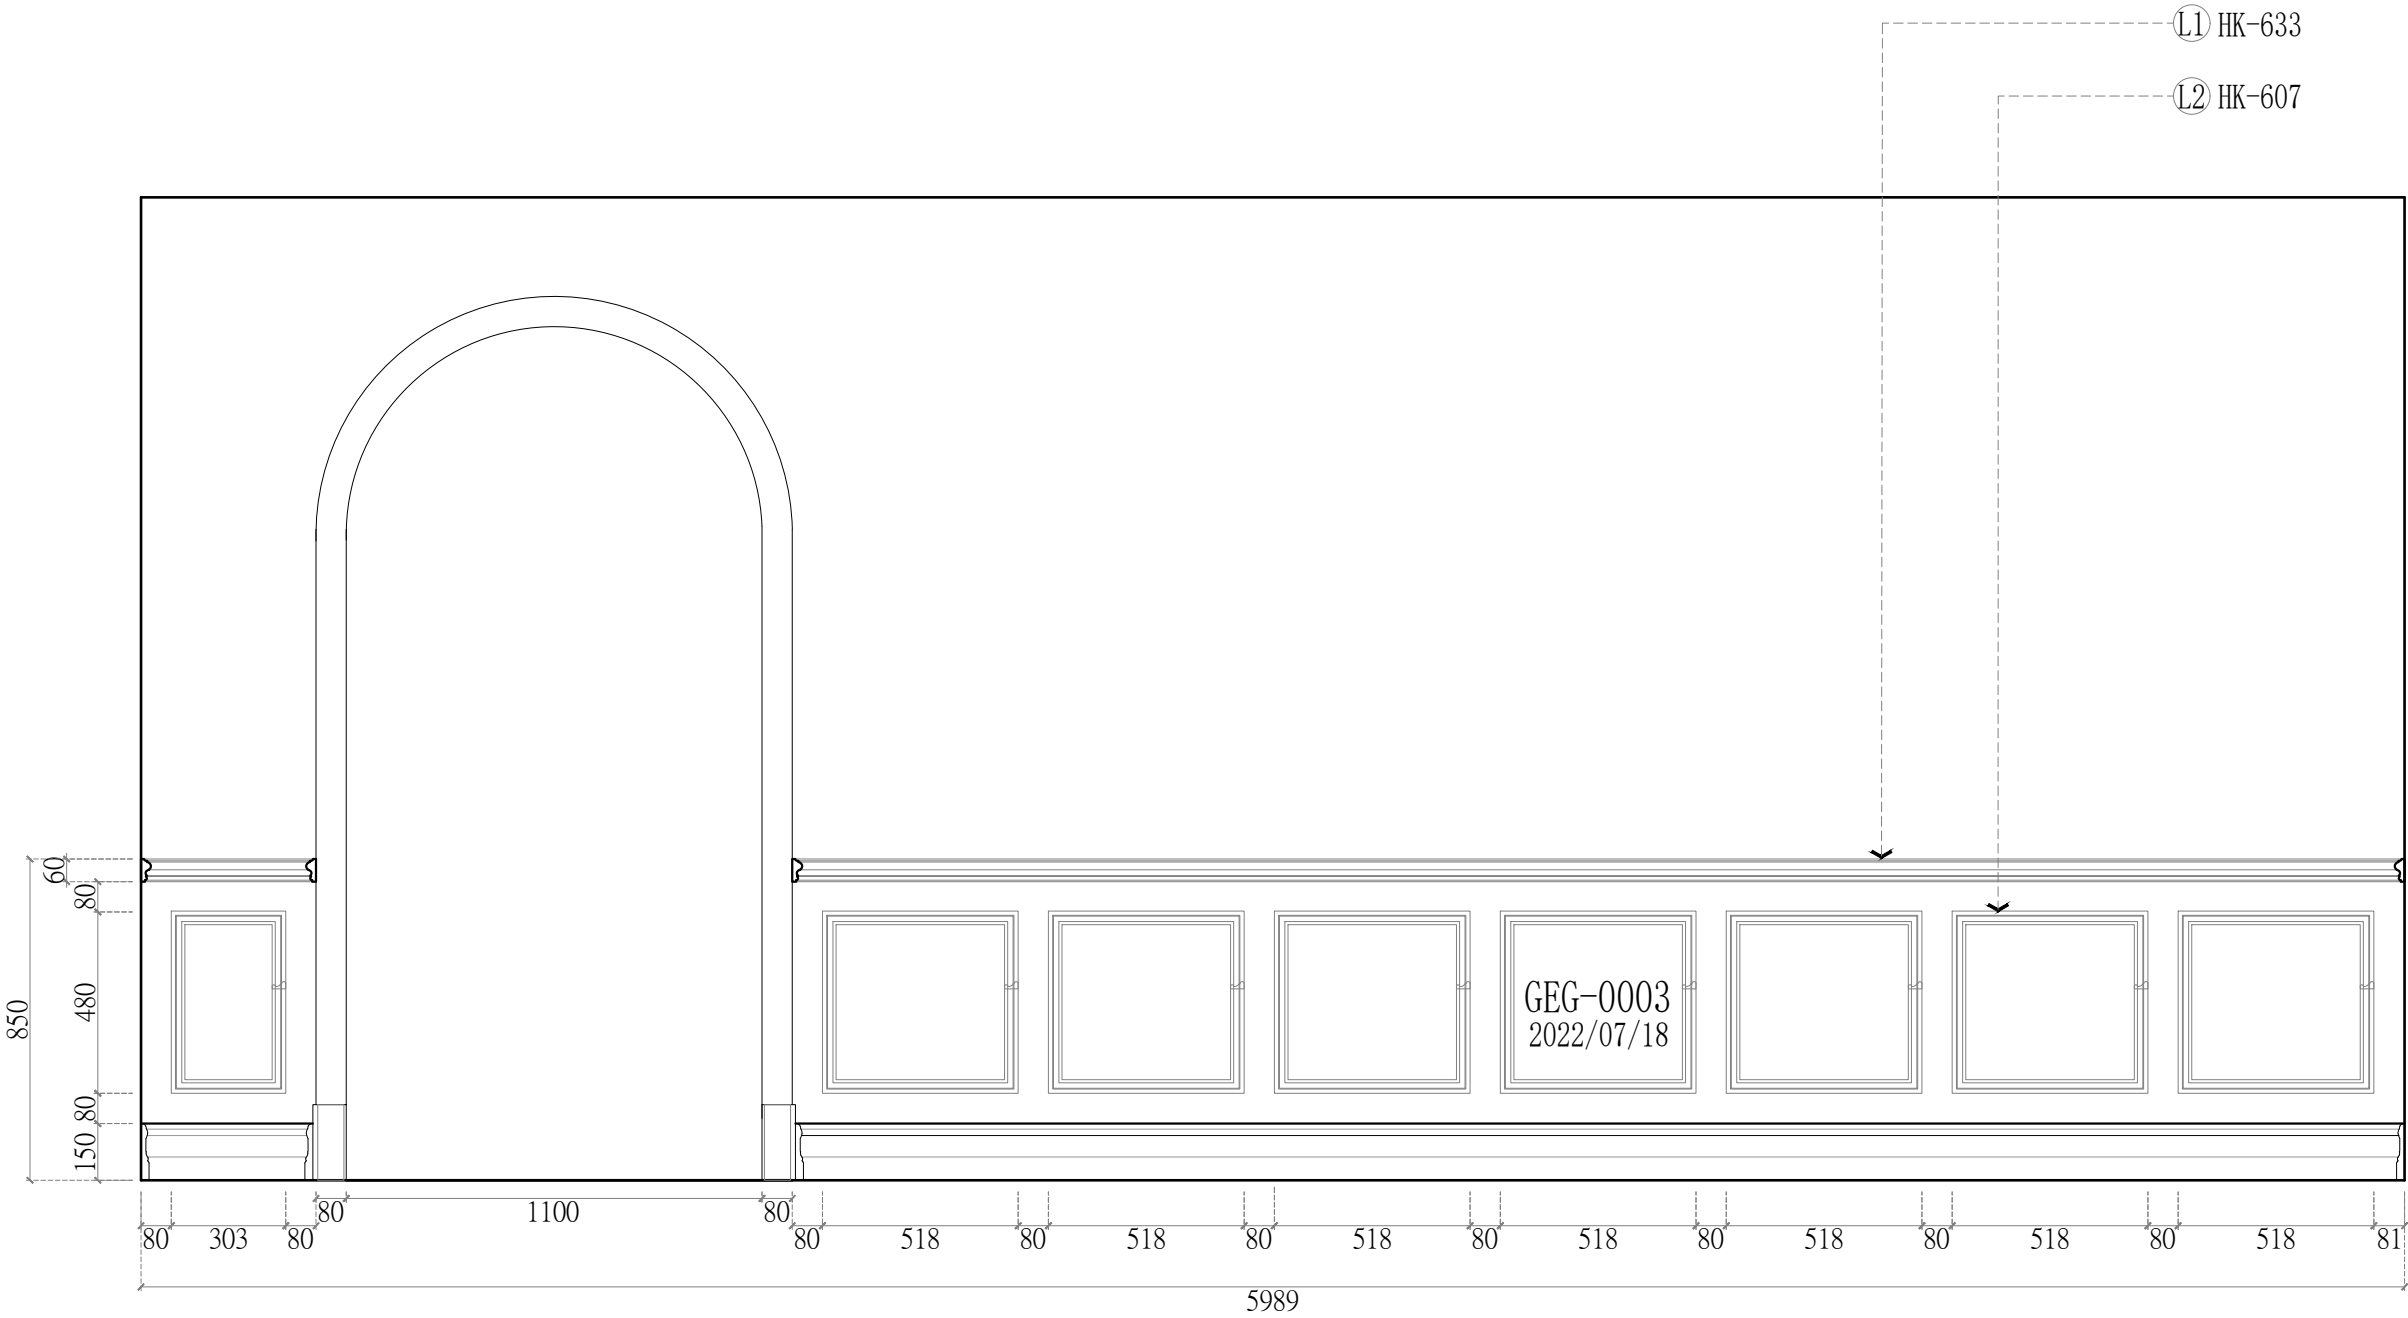

走道 立面图

線板貨號與數量			
L1	HK-633	2	pcs.
	0.4M+4.2M=4.6M		
L2	HK-607	7	pcs.
	1.9*7+1.5=14.8M		