






(A-0032)
平面配置圖
總坪數: 33.6坪




(A-0032)
天花板配置圖
總坪數: 33.6坪

圖樣	燈具名稱
	9mm 嵌燈
	7mm 嵌燈
	鋁槽燈條

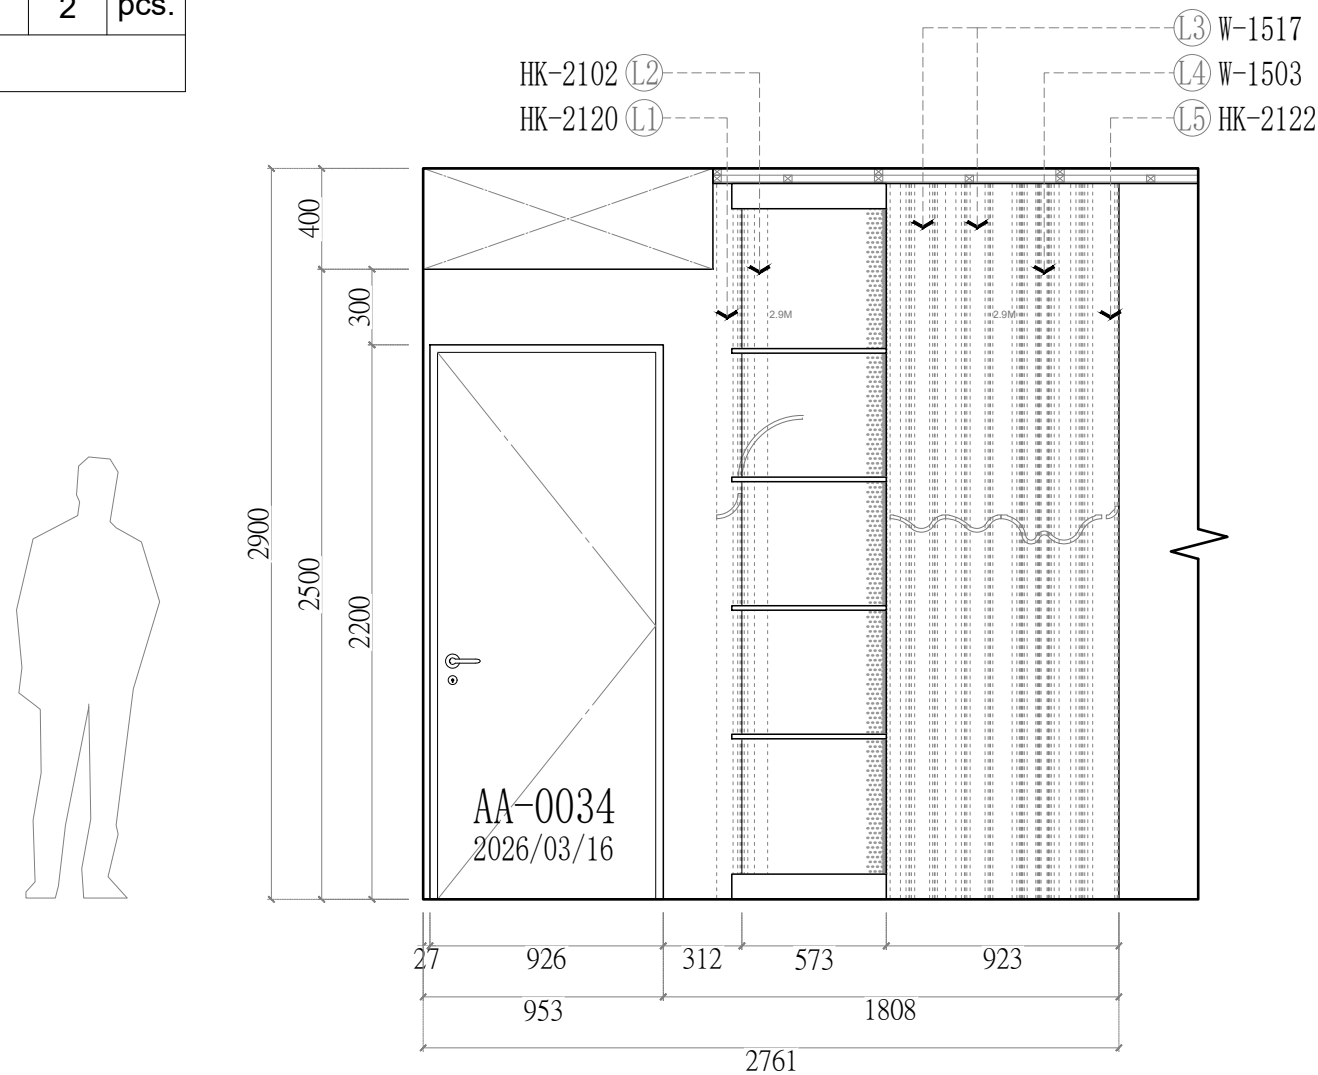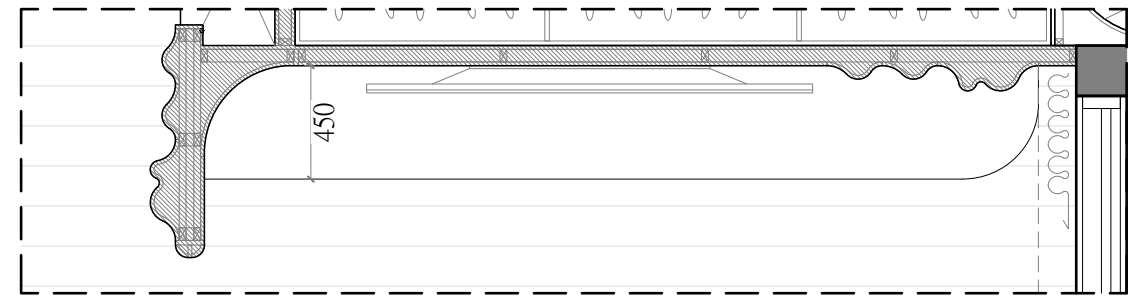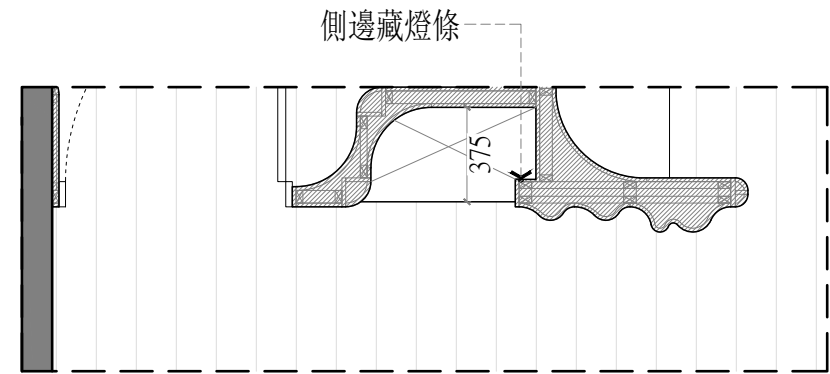



<立面A-1、B-2> (共1組) 飾花線板貨號與數量(1組)			
L1	HK-2120	2	pcs.
	2.9M		
L2	HK-2102	2	pcs.
	2.9M		
L3	W-1517	5	pcs.
	2.9M*4=11.6M		
L4	W-1503	3	pcs.
	2.9M*2=5.8M		
L5	HK-2122	3	pcs.
	2.9M*2=5.8M		
L6	HK-2104	2	pcs.
	2.9M		


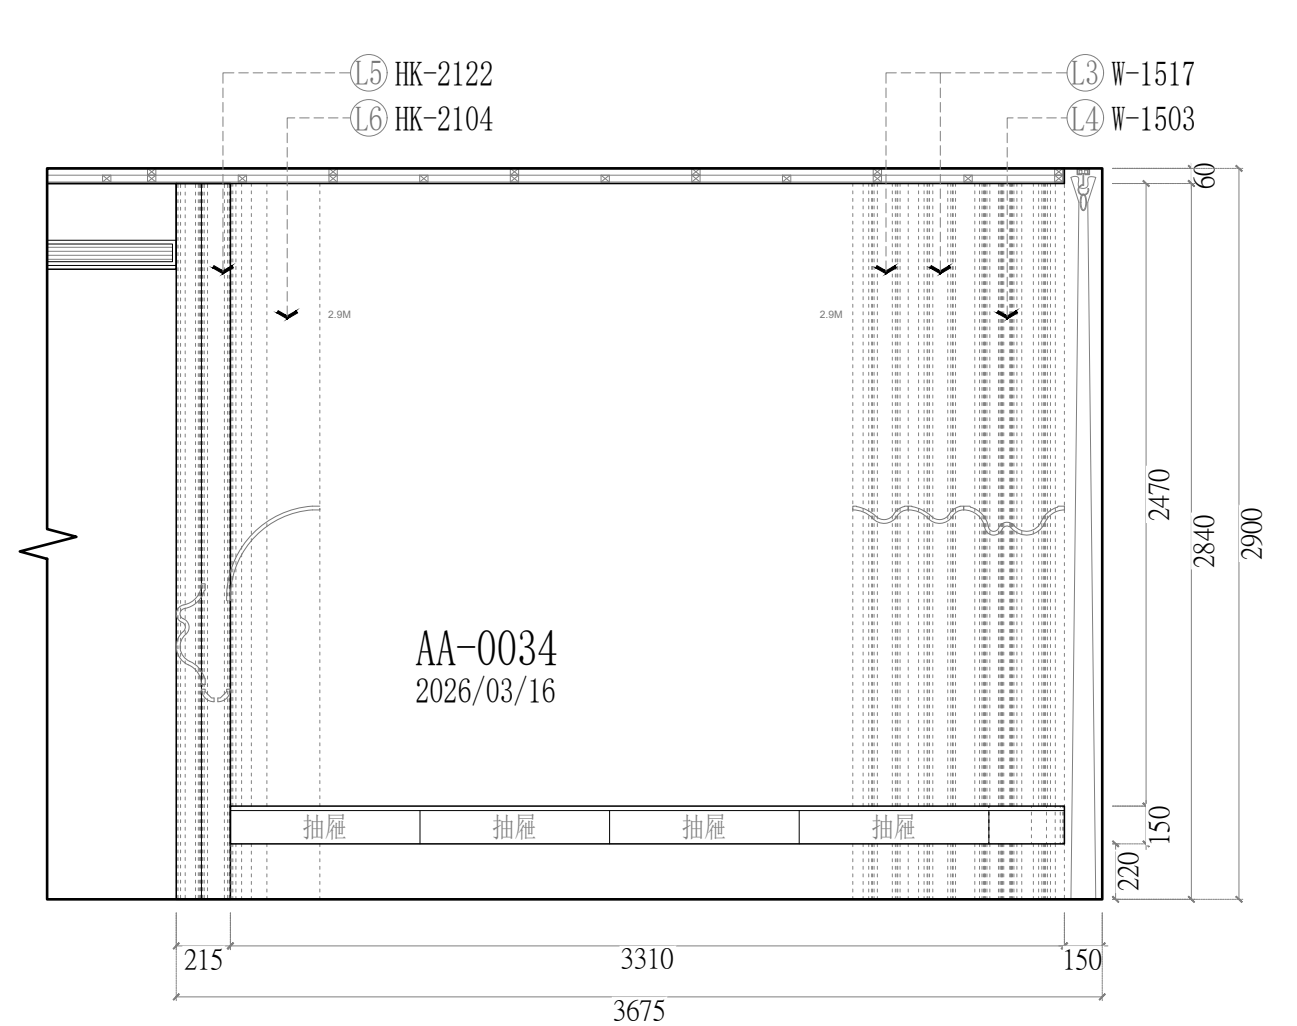


客廳 立面B-2配置圖

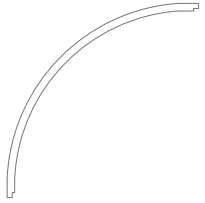



客廳 立面A-1配置圖

線板大樣圖	產品貨號表
	HK-2104
	HK-2122
	W-1503
	W-1517

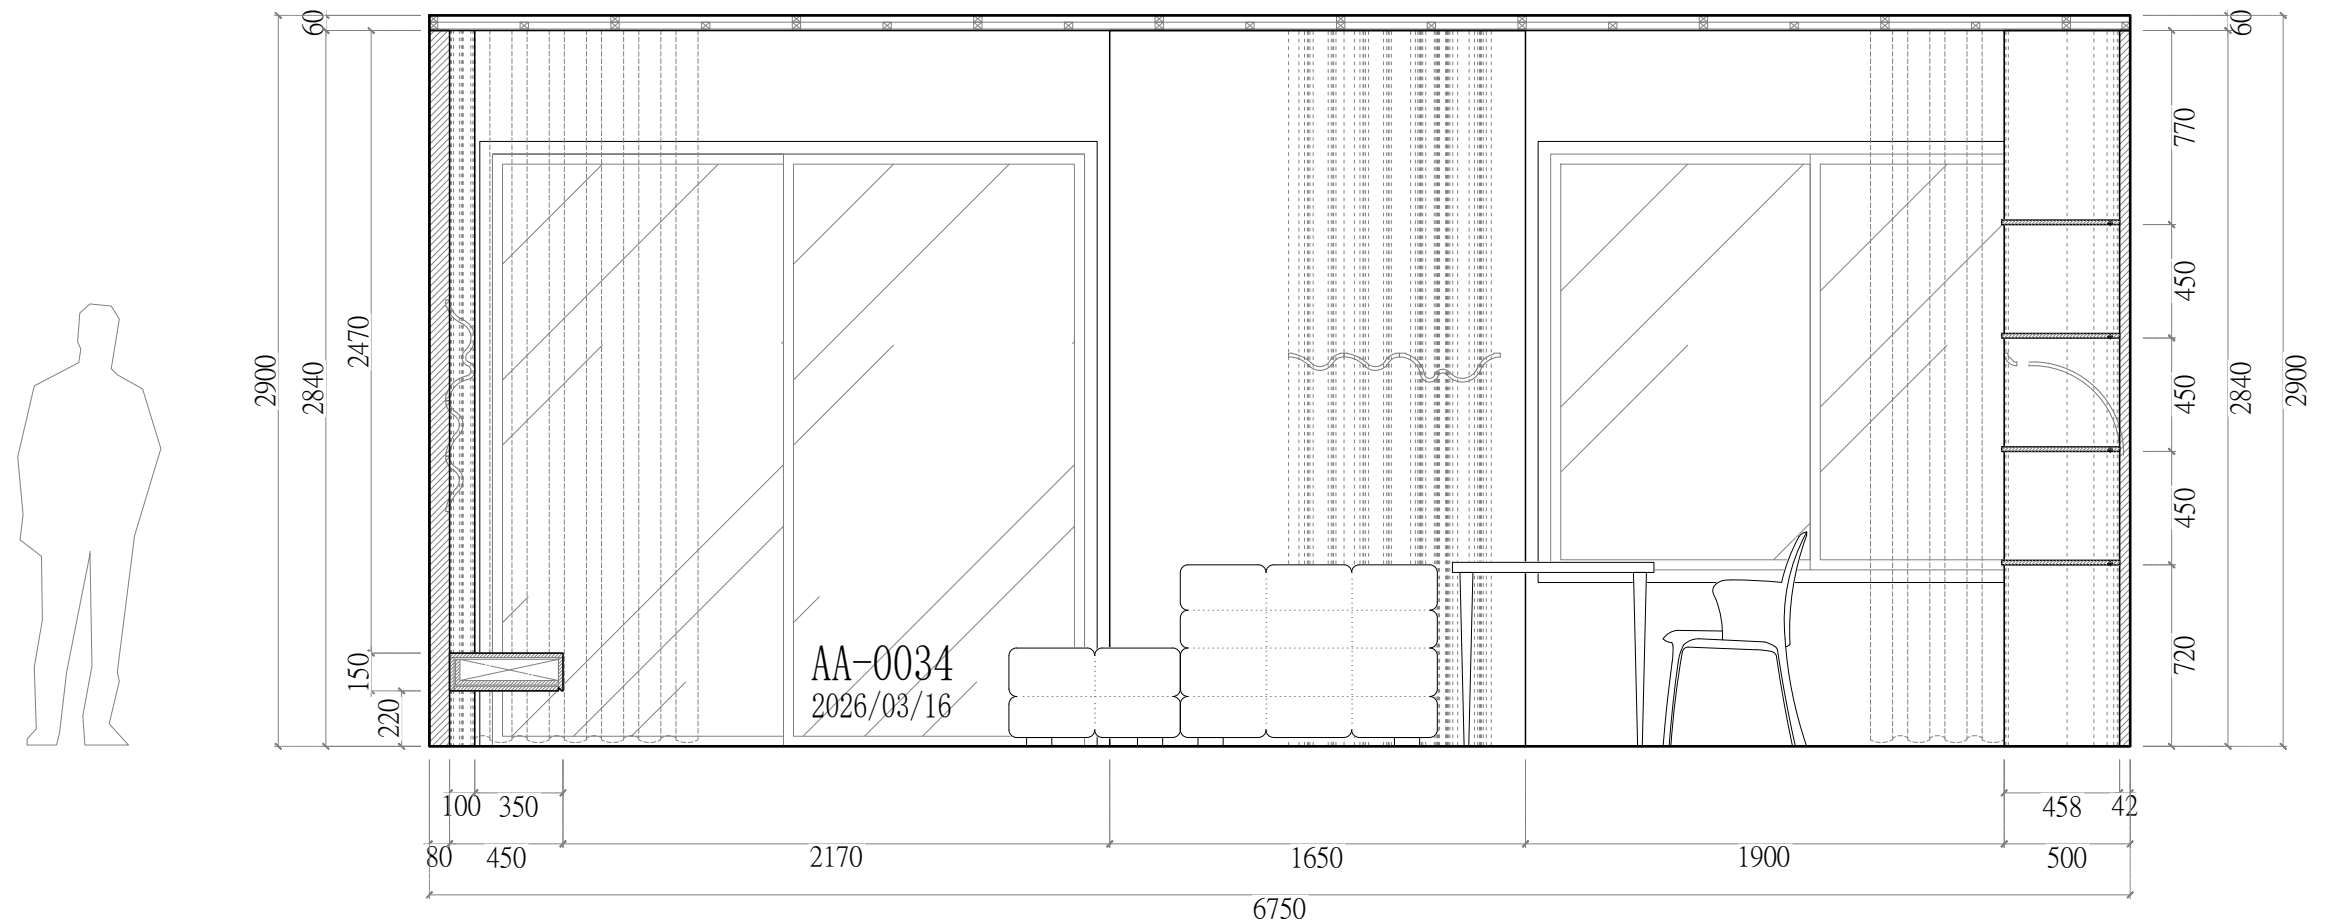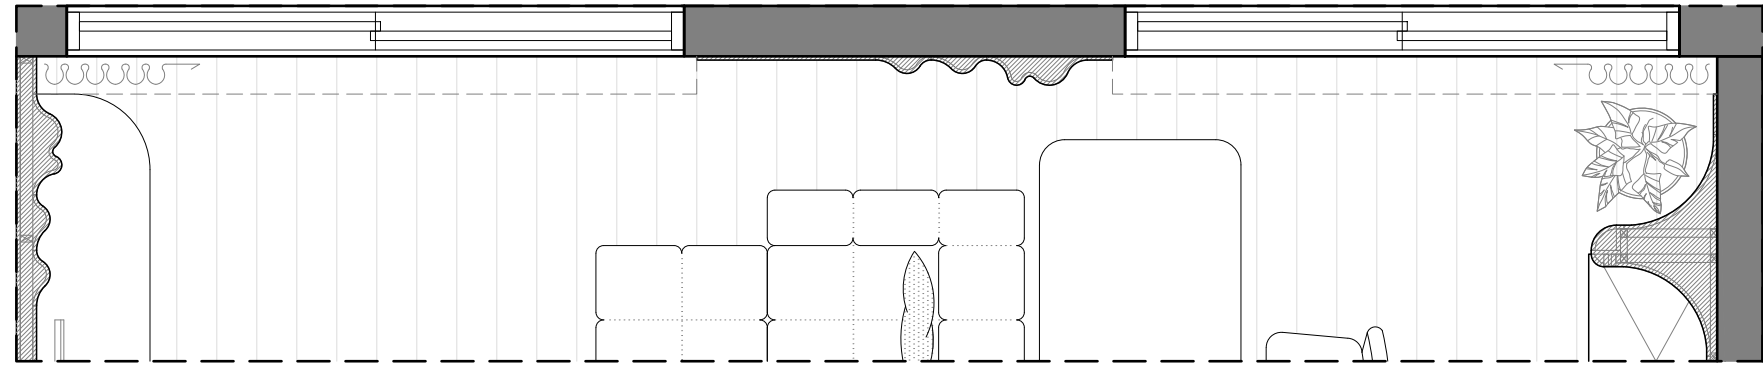





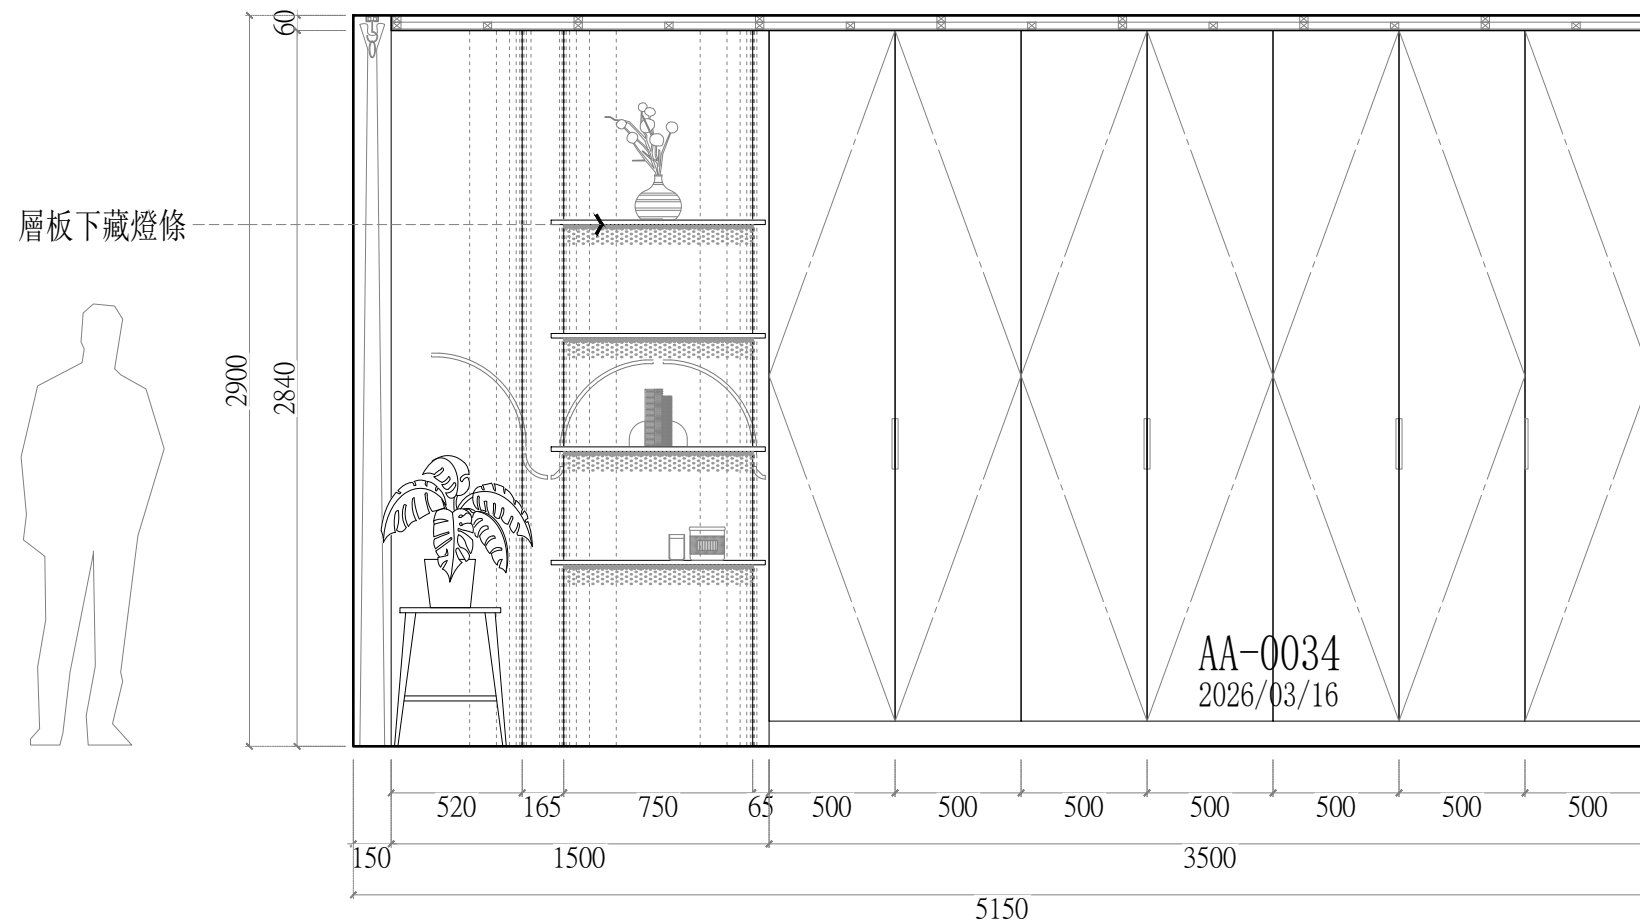
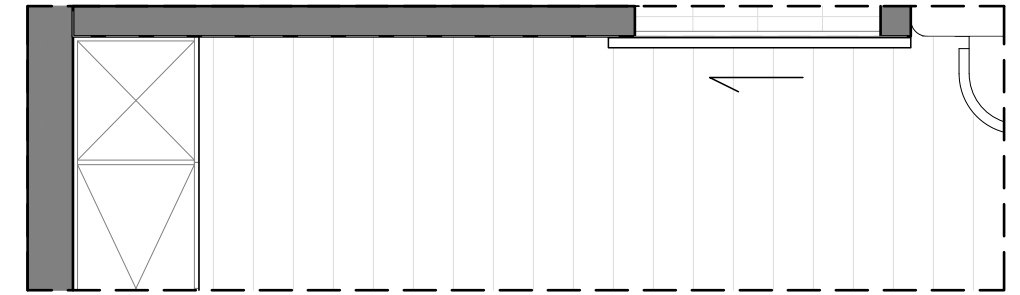
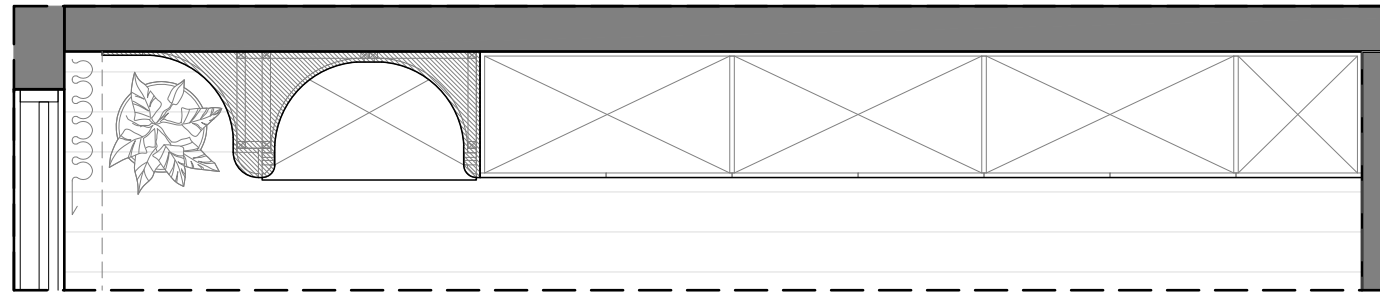
客廳立面B-1配置圖
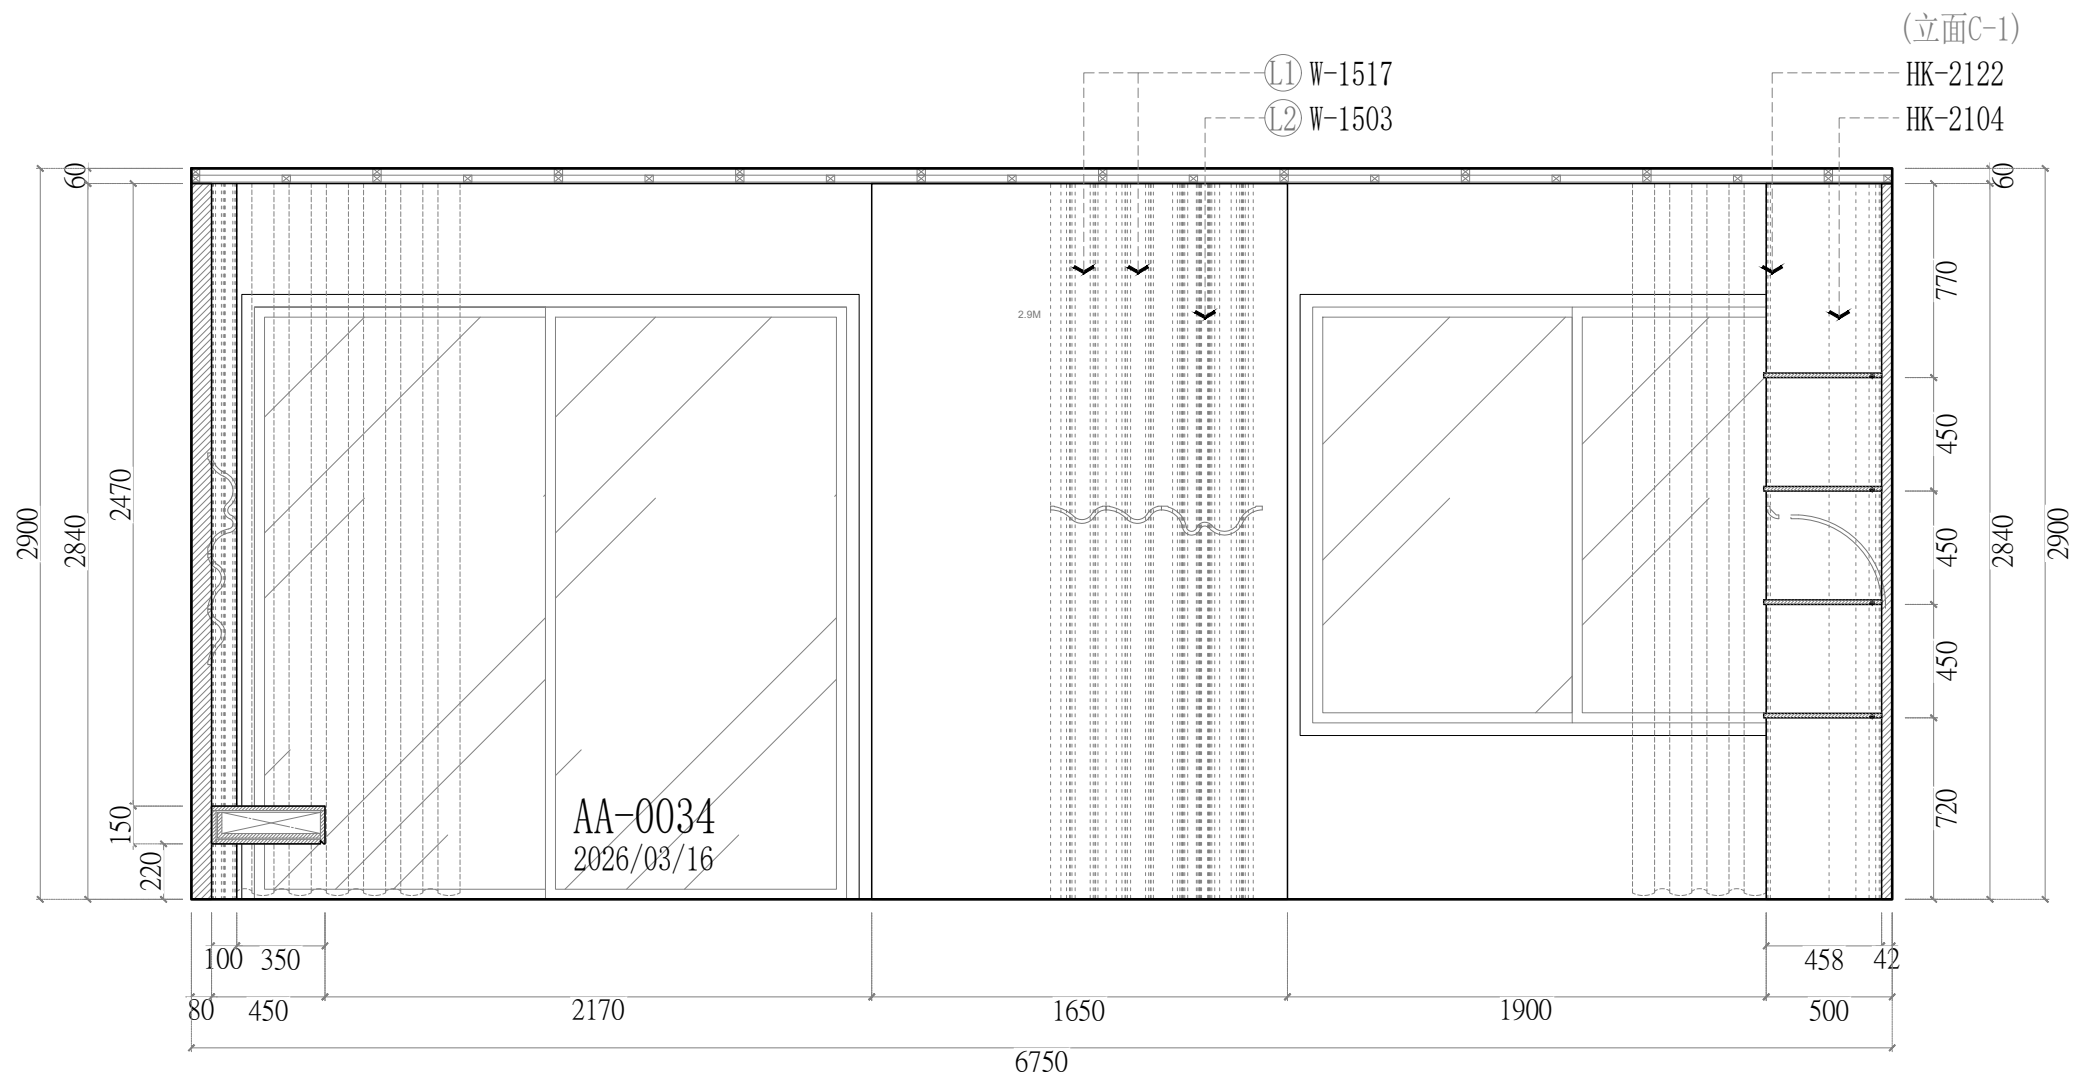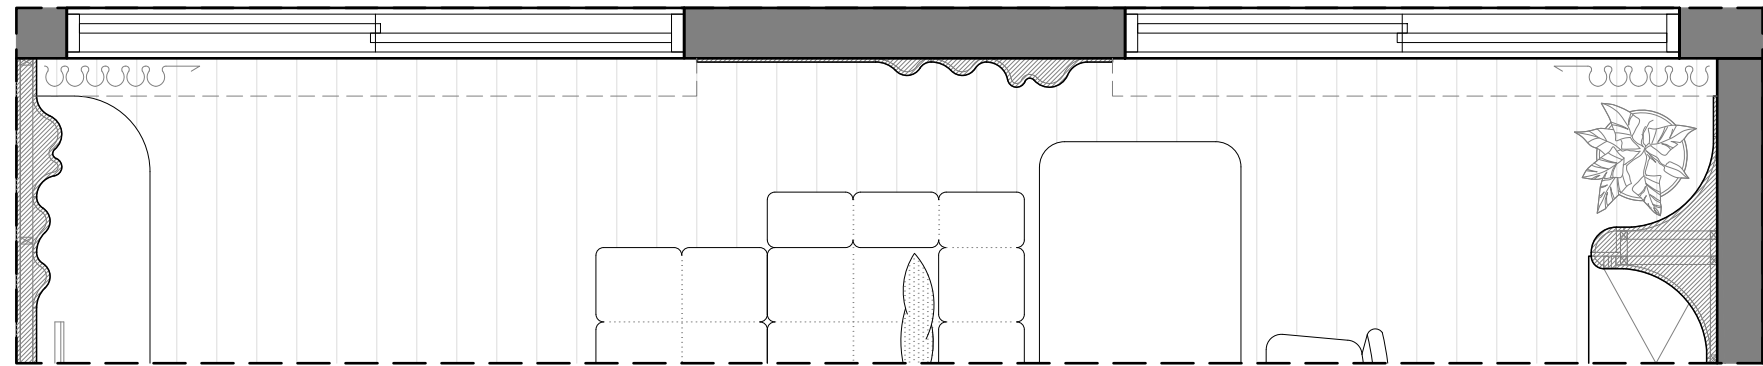
<立面B-1> (共1組) 飾花線板貨號與數量(1組)			
L1	W-1517	3	pcs.
	2.9M*2=5.8M		
L2	W-1503	2	pcs.
	2.9M		

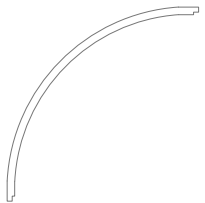


客廳立面B-1配置圖

線板大樣圖	產品貨號表	線板大樣圖	產品貨號表
	HK-2104		HK-2120
			HK-2122
			HK-651






客廳 立面C-1配置圖

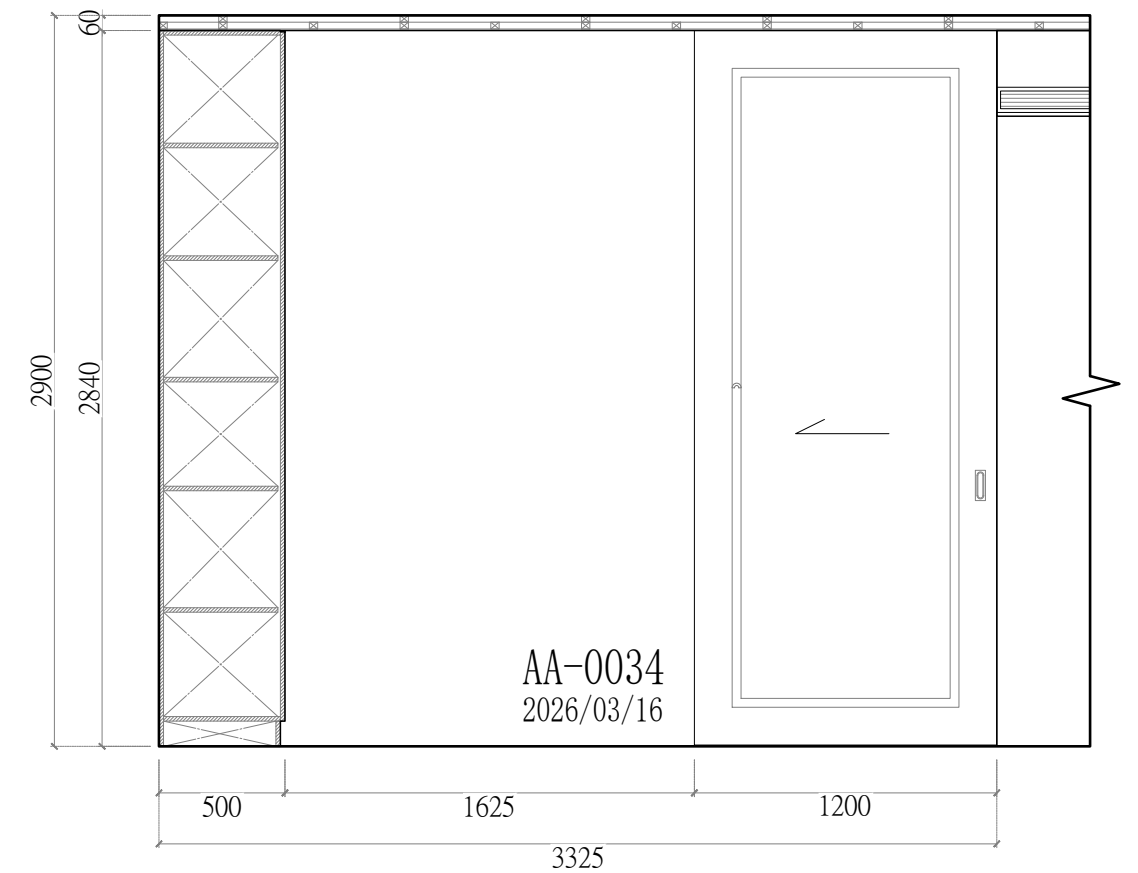


客廳 立面D-1配置圖

<立面C-1·D-1> (共1組)
飾花線板貨號與數量(1組)

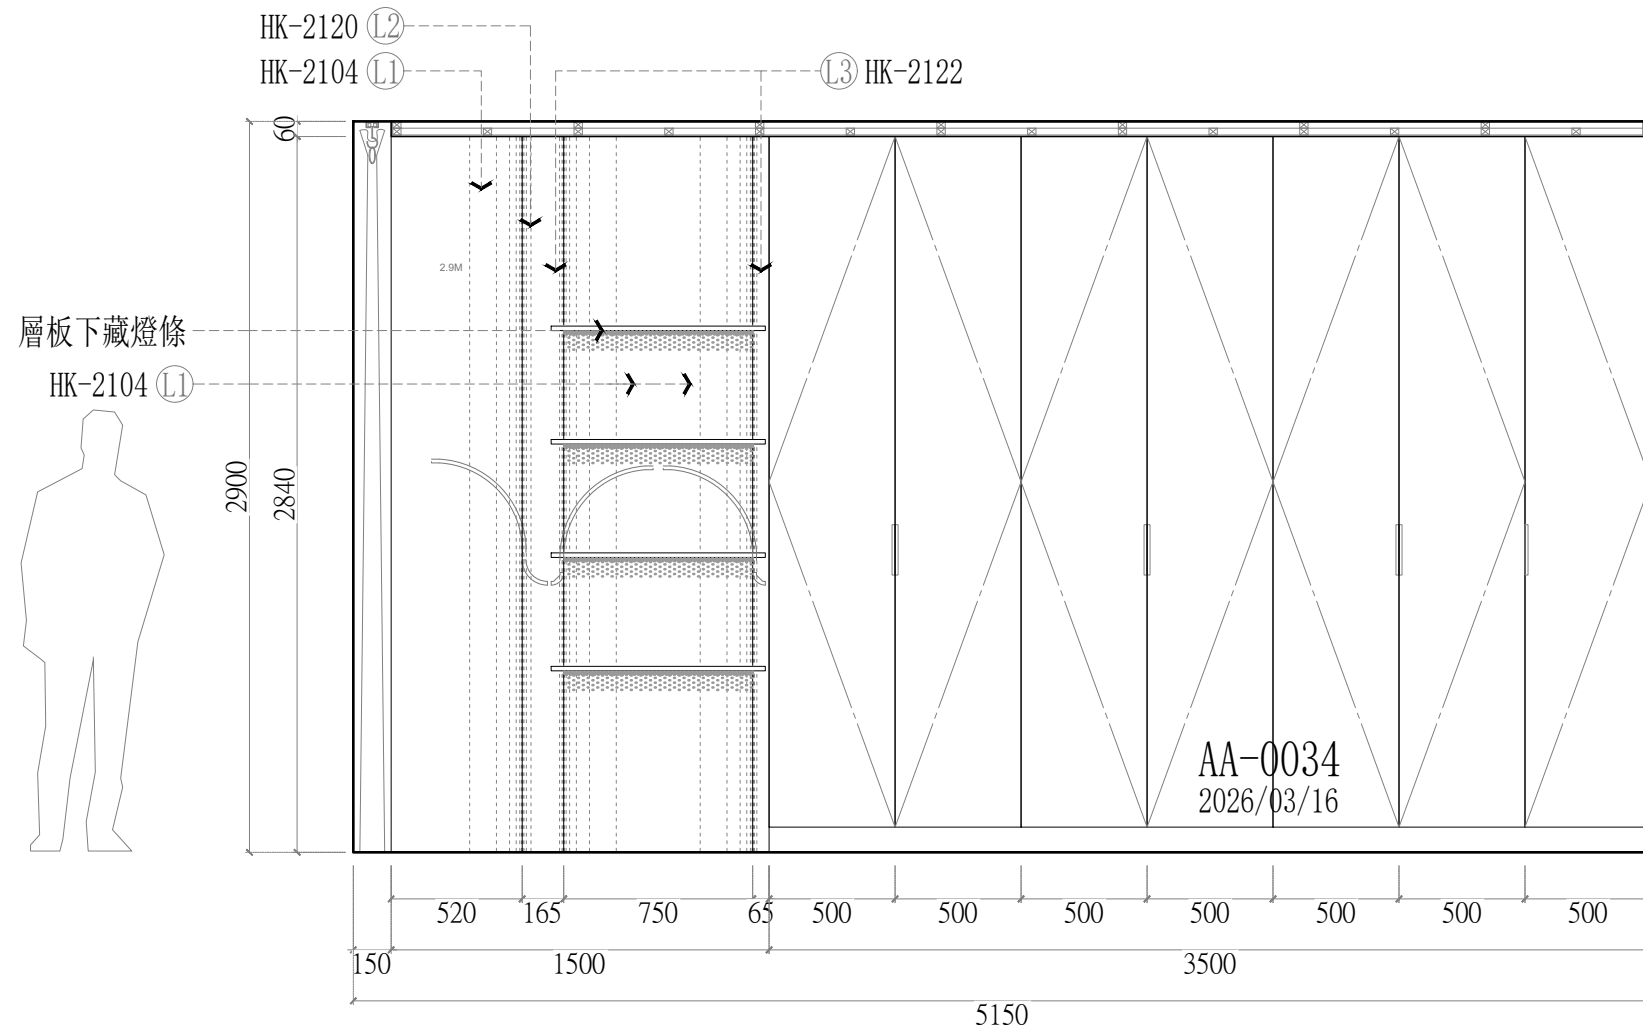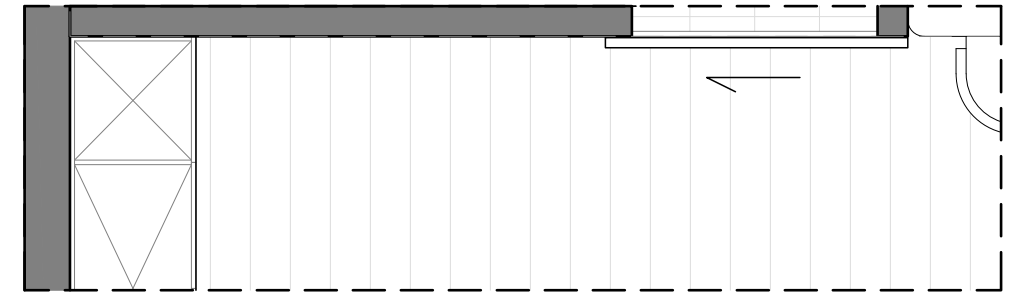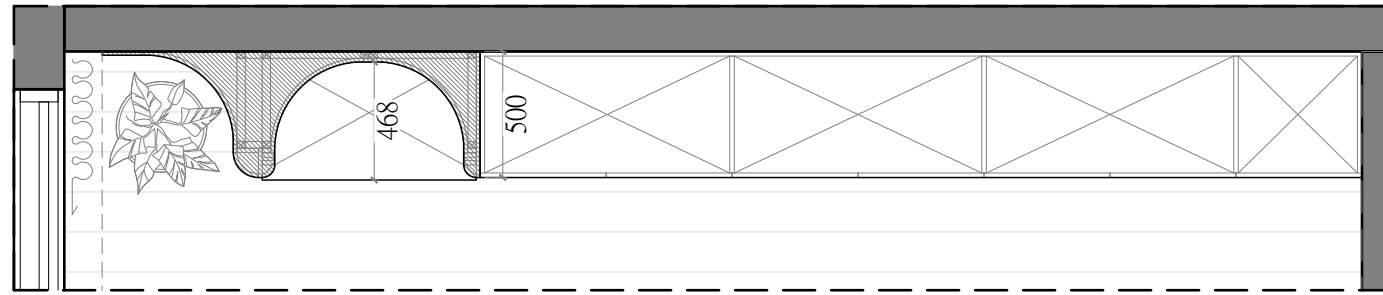

L1	HK-2104	4	pcs.	L3	HK-2122	3	pcs.
	2.9M				2.9M*2=5.8M		
L2	HK-2120	2	pcs.	L4	HK-651	3	pcs.
	2.9M				6.9M		



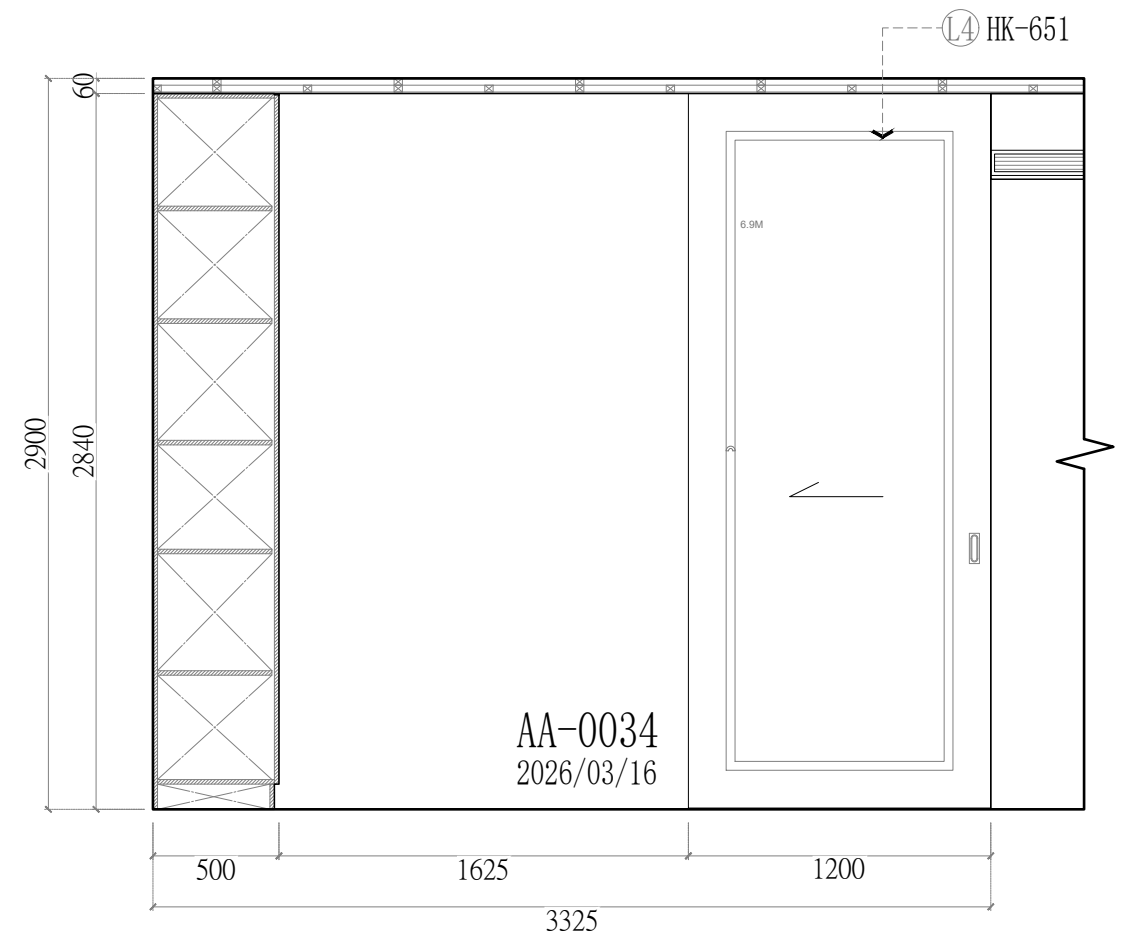


客廳 立面C-1配置圖



客廳 立面D-1配置圖




線板大樣圖	產品貨號表
	HK-2120
	HK-651

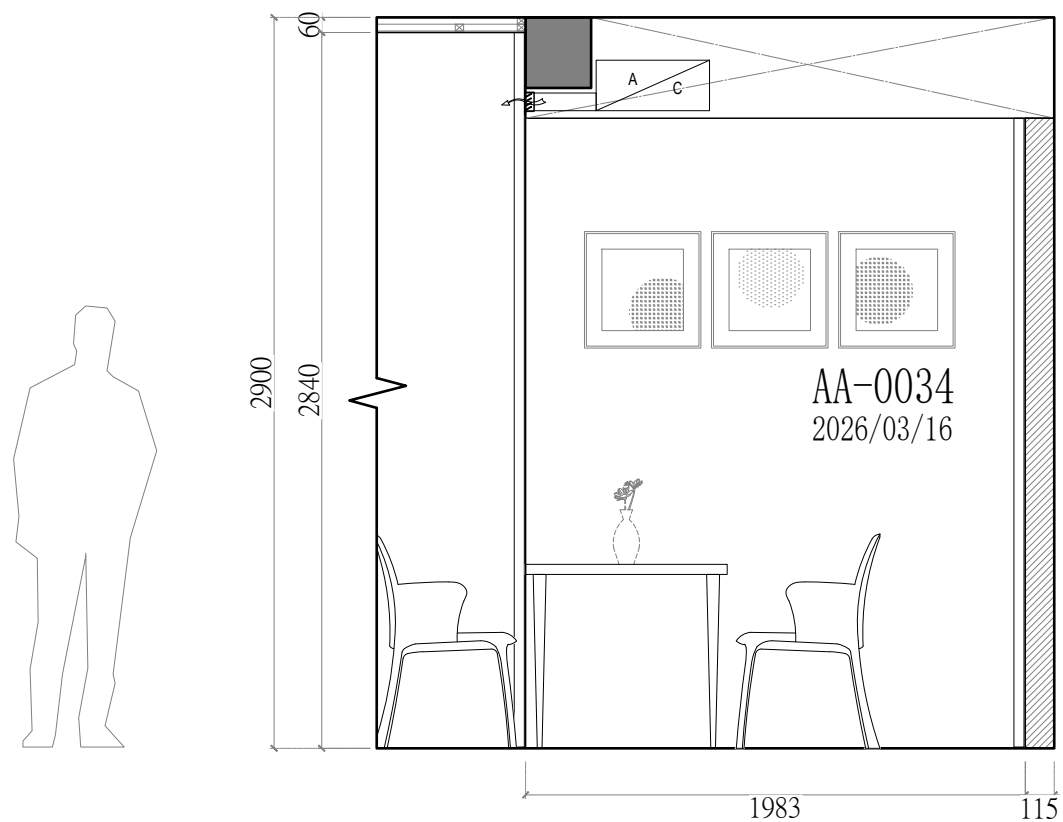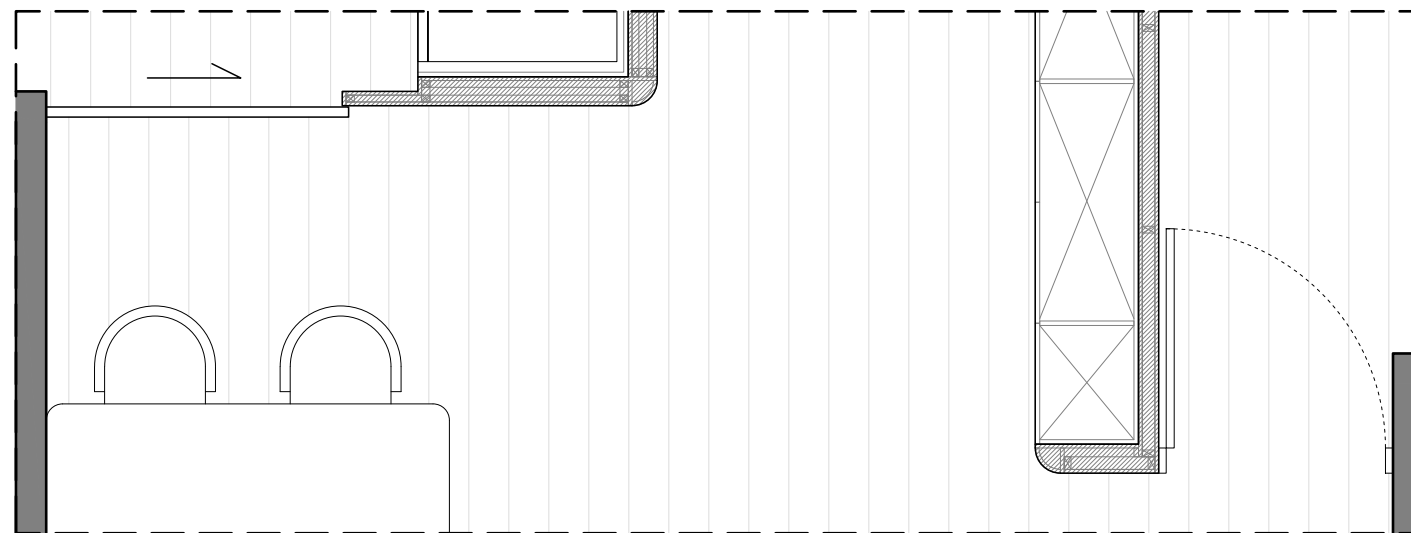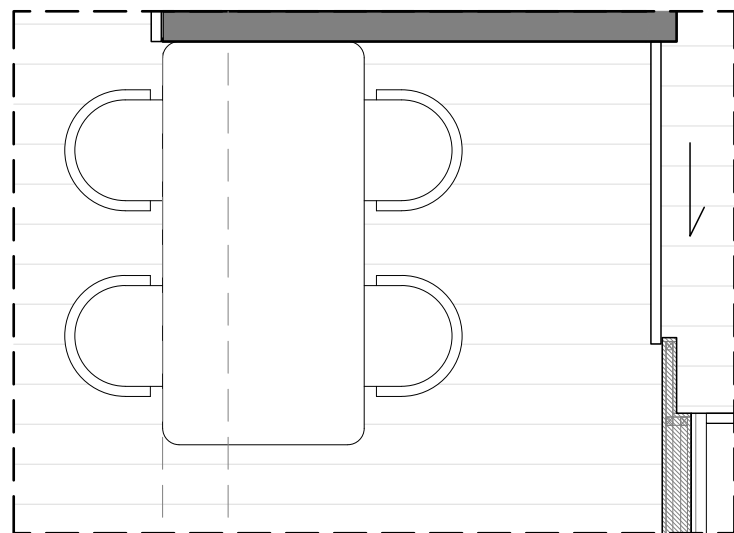


客廳 立面C-2配置圖

客廳 立面D-2配置圖

<立面D-2> (共1組) 飾花線板貨號與數量(1組)			
L1	HK-2120	3	pcs.
	2.6M*2=5.2M		
L2	HK-651	3	pcs.
	6.2M		

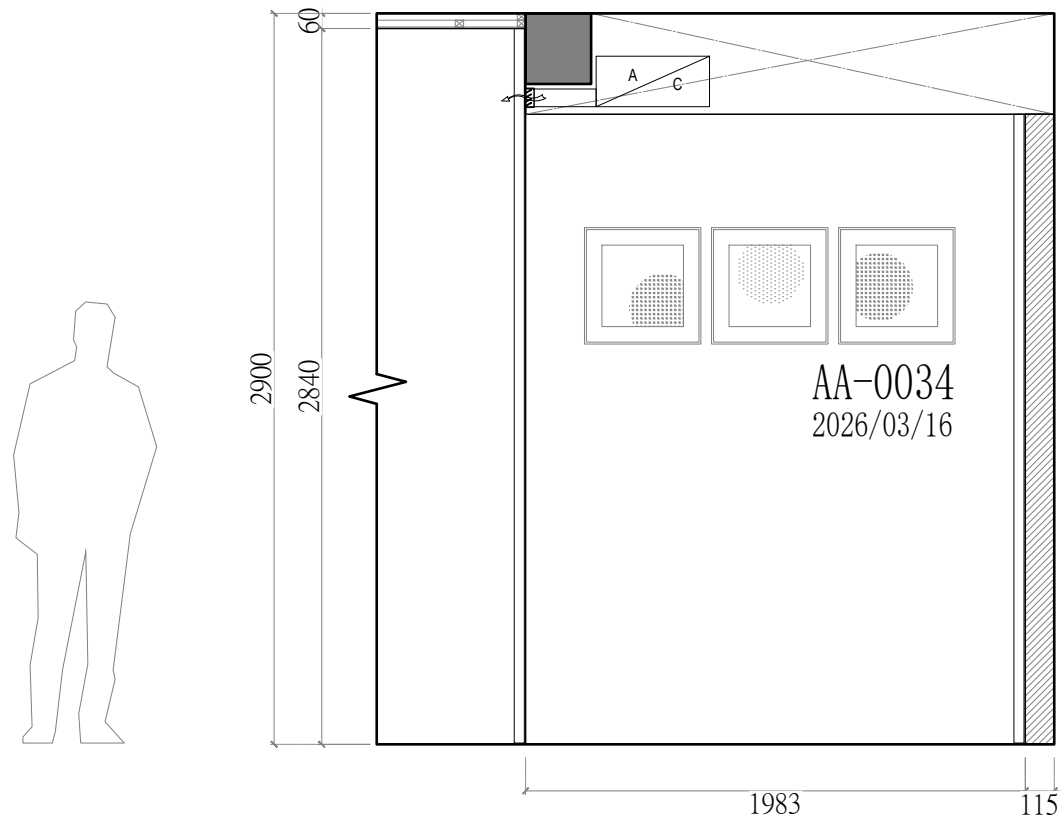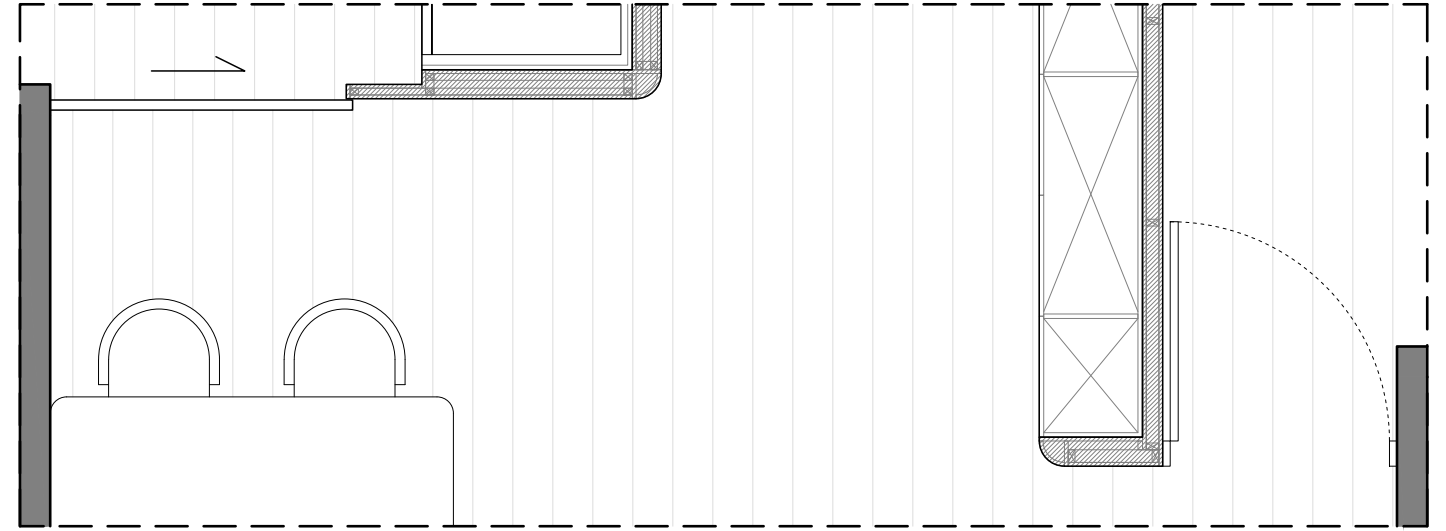
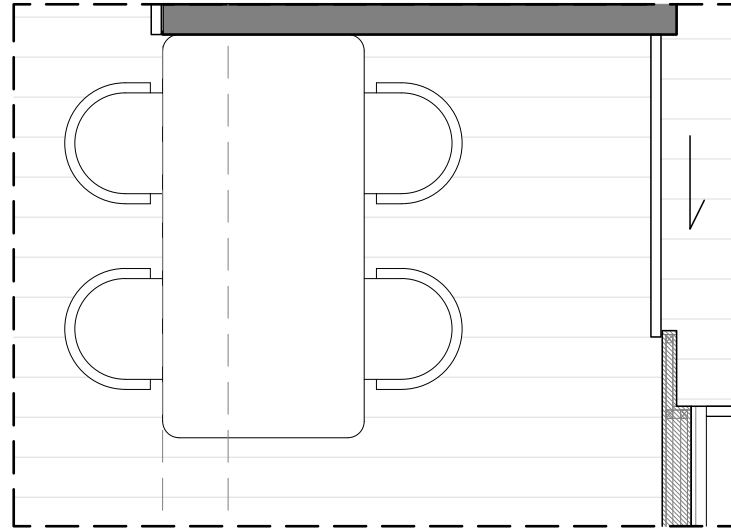


客廳 立面C-2配置圖

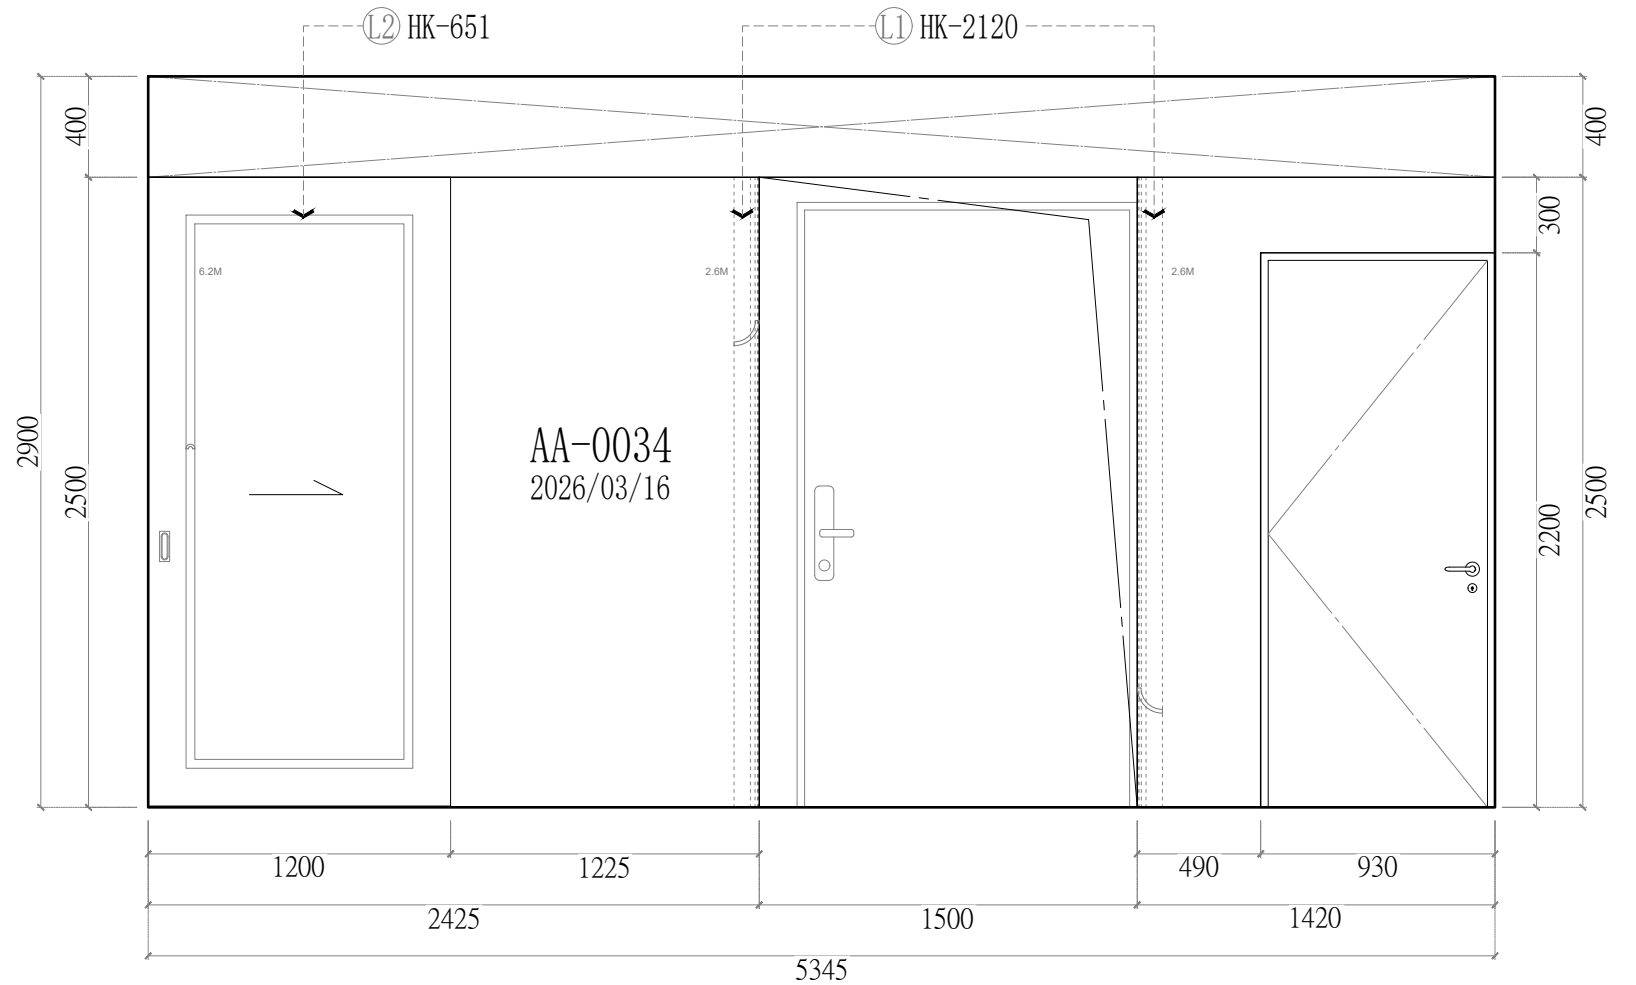


客廳 立面D-2配置圖


線板大樣圖	產品貨號表	線板大樣圖	產品貨號表
	HK-2102		HK-2120
			HK-651

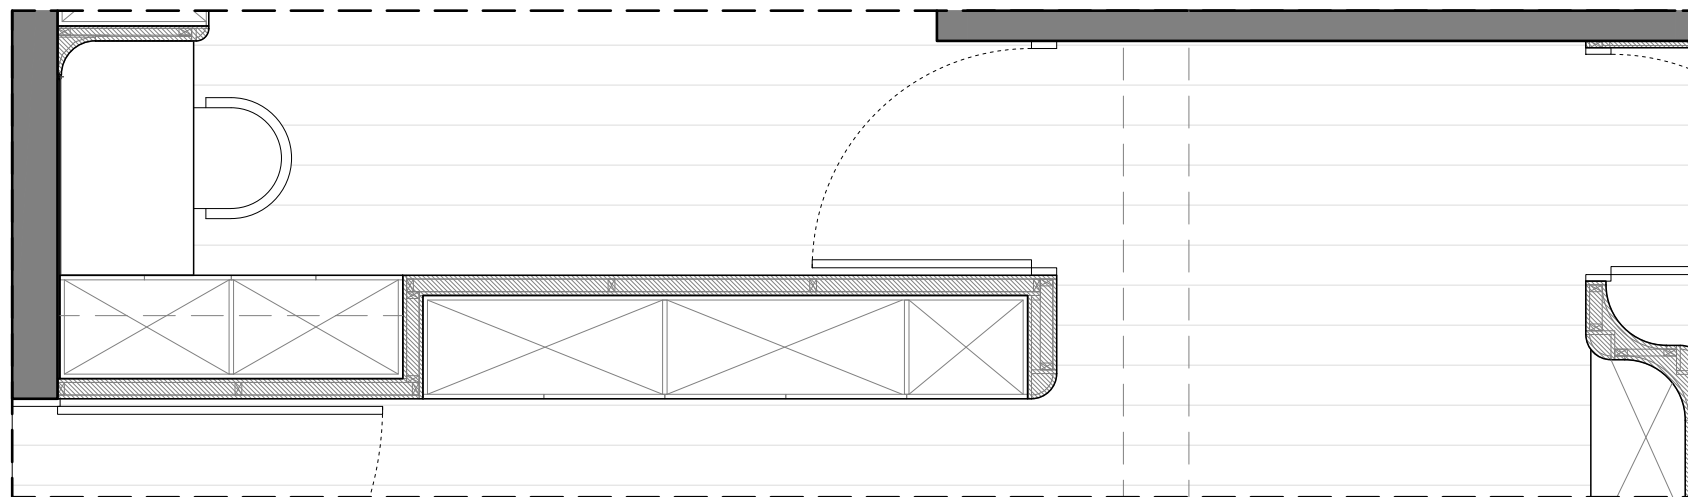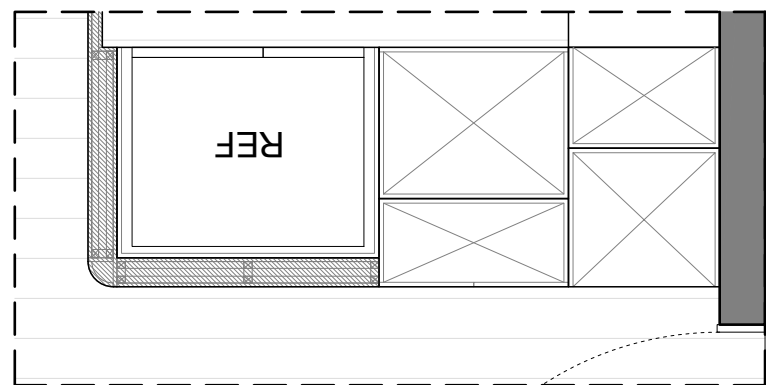

櫃下藏燈條

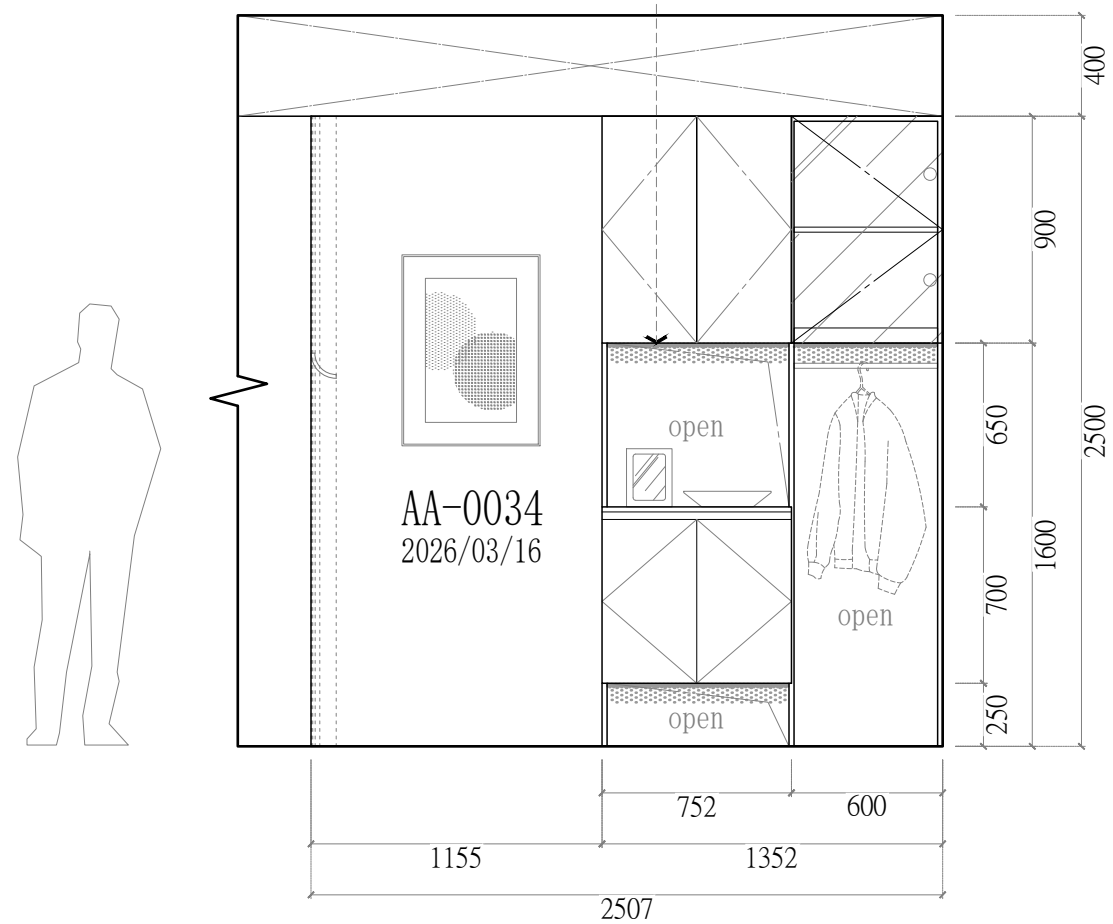



客廳 立面C-3配置圖

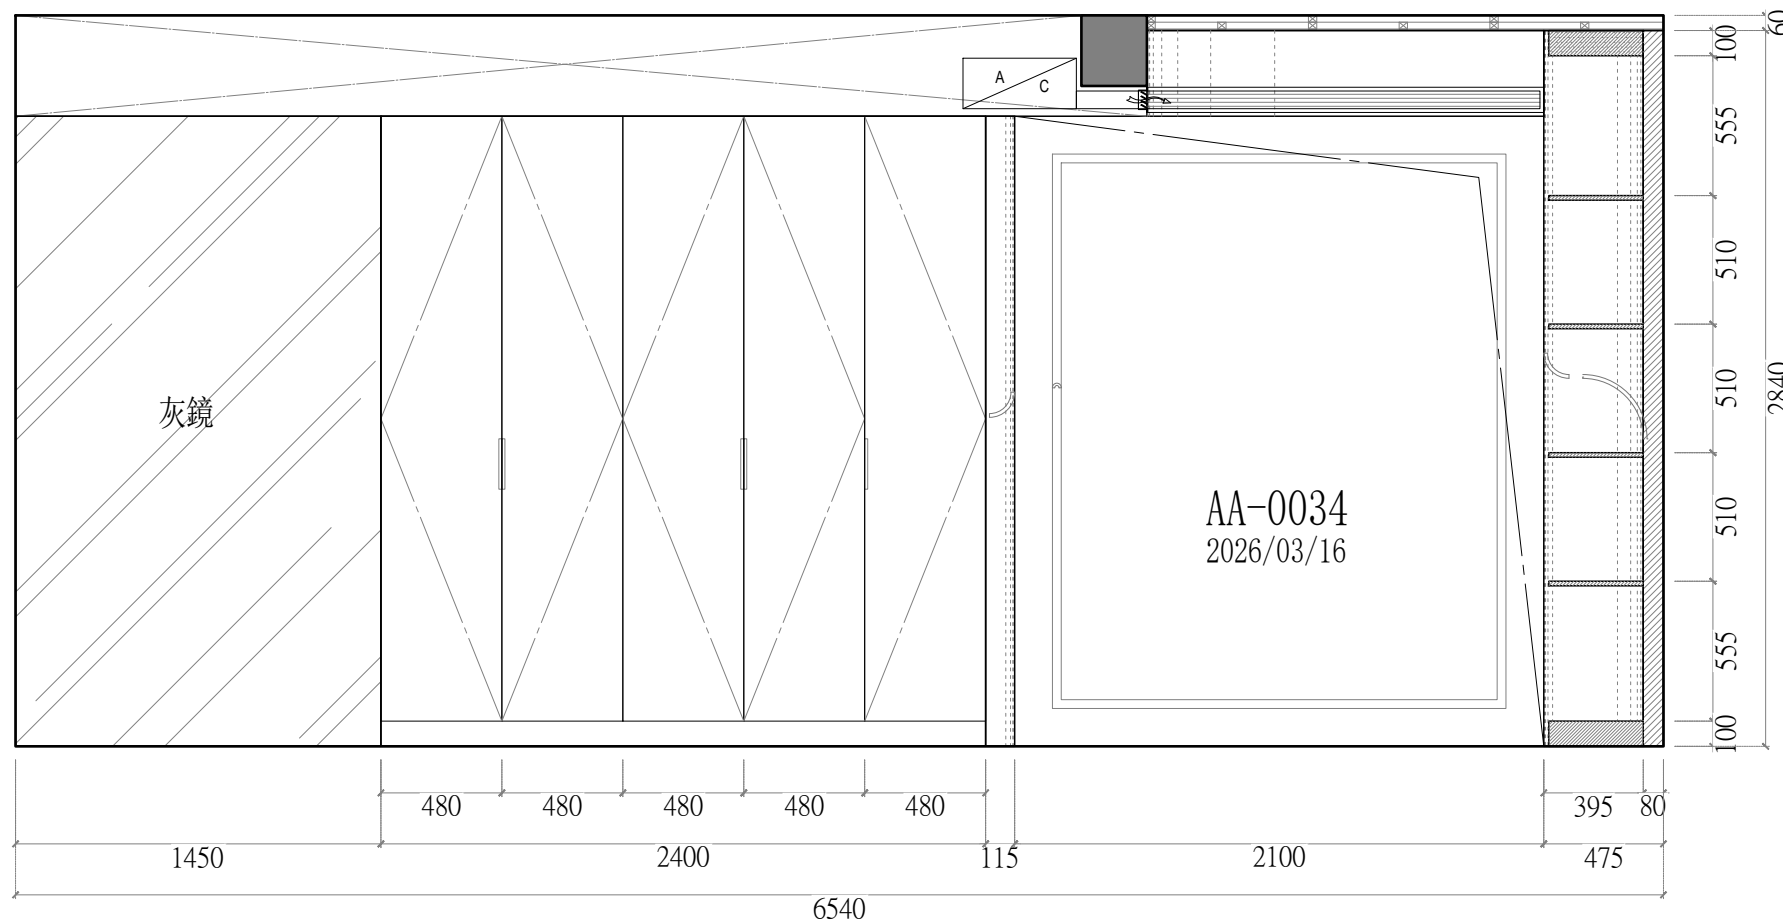

客廳 立面A-2配置圖


<立面A-2> (共1組)
飾花線板貨號與數量(1組)

L1	HK-651	4	pcs.
	8.1M		

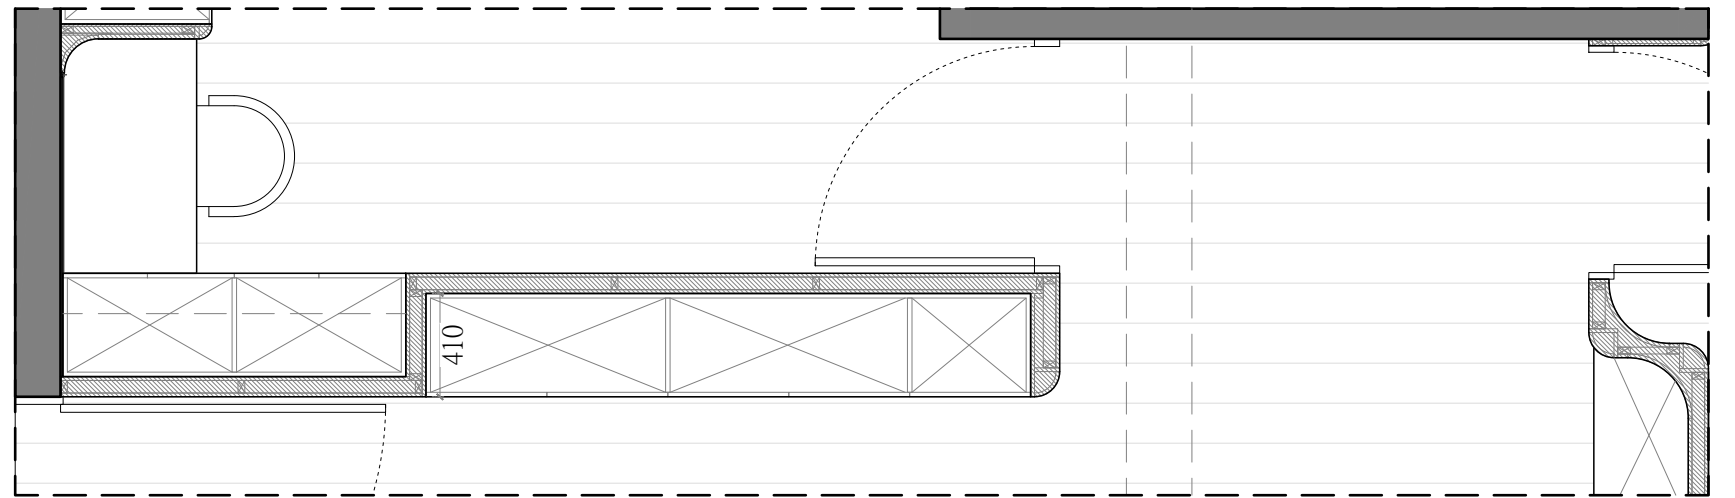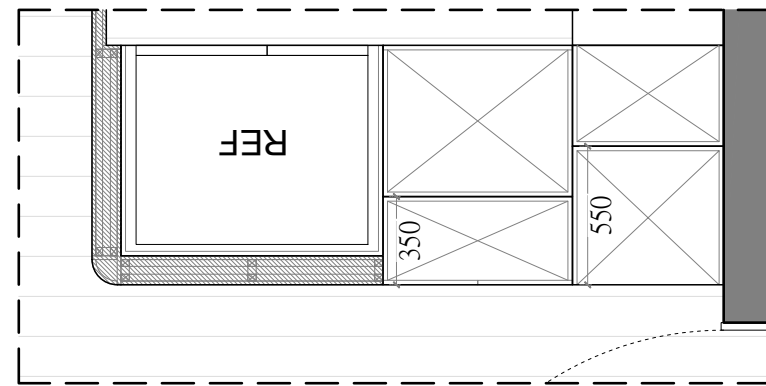

(立面D-2)
HK-2120

櫃下藏燈條

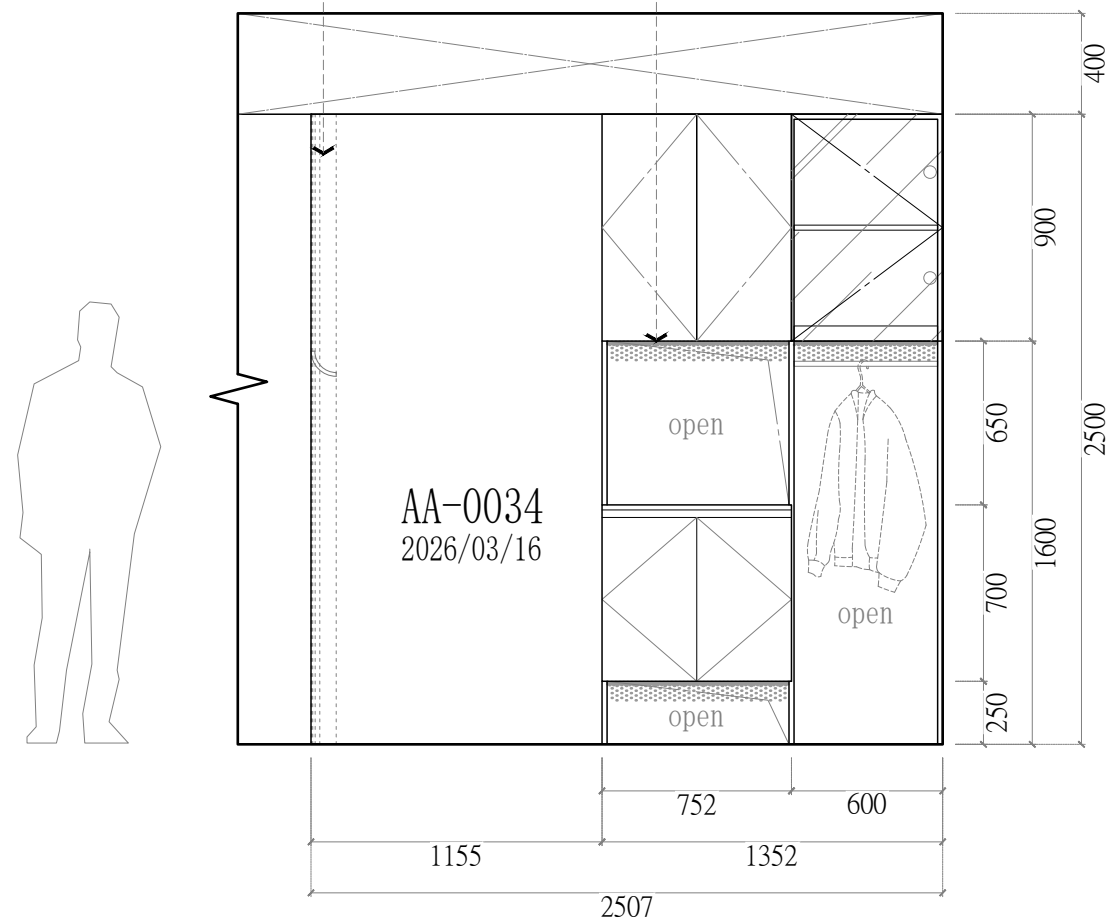


客廳 立面C-3配置圖

(立面D-2)
HK-2120

HK-651 ①

(立面B-2)
HK-2120
HK-2102

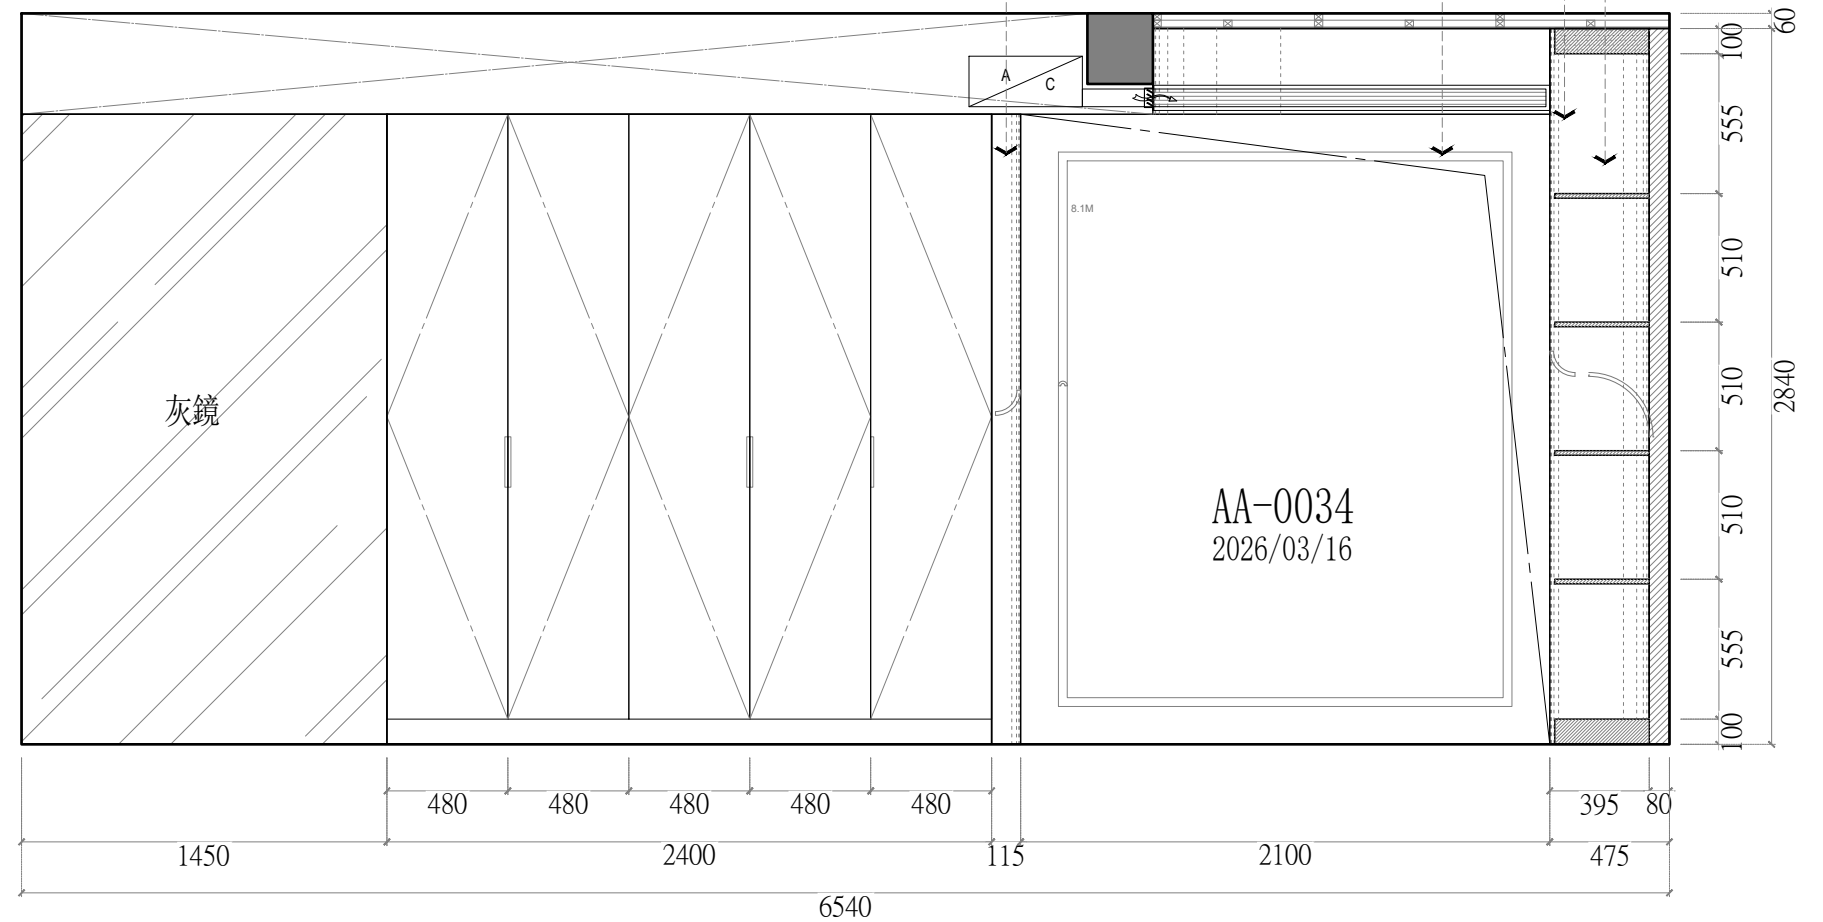

客廳 立面A-2配置圖