


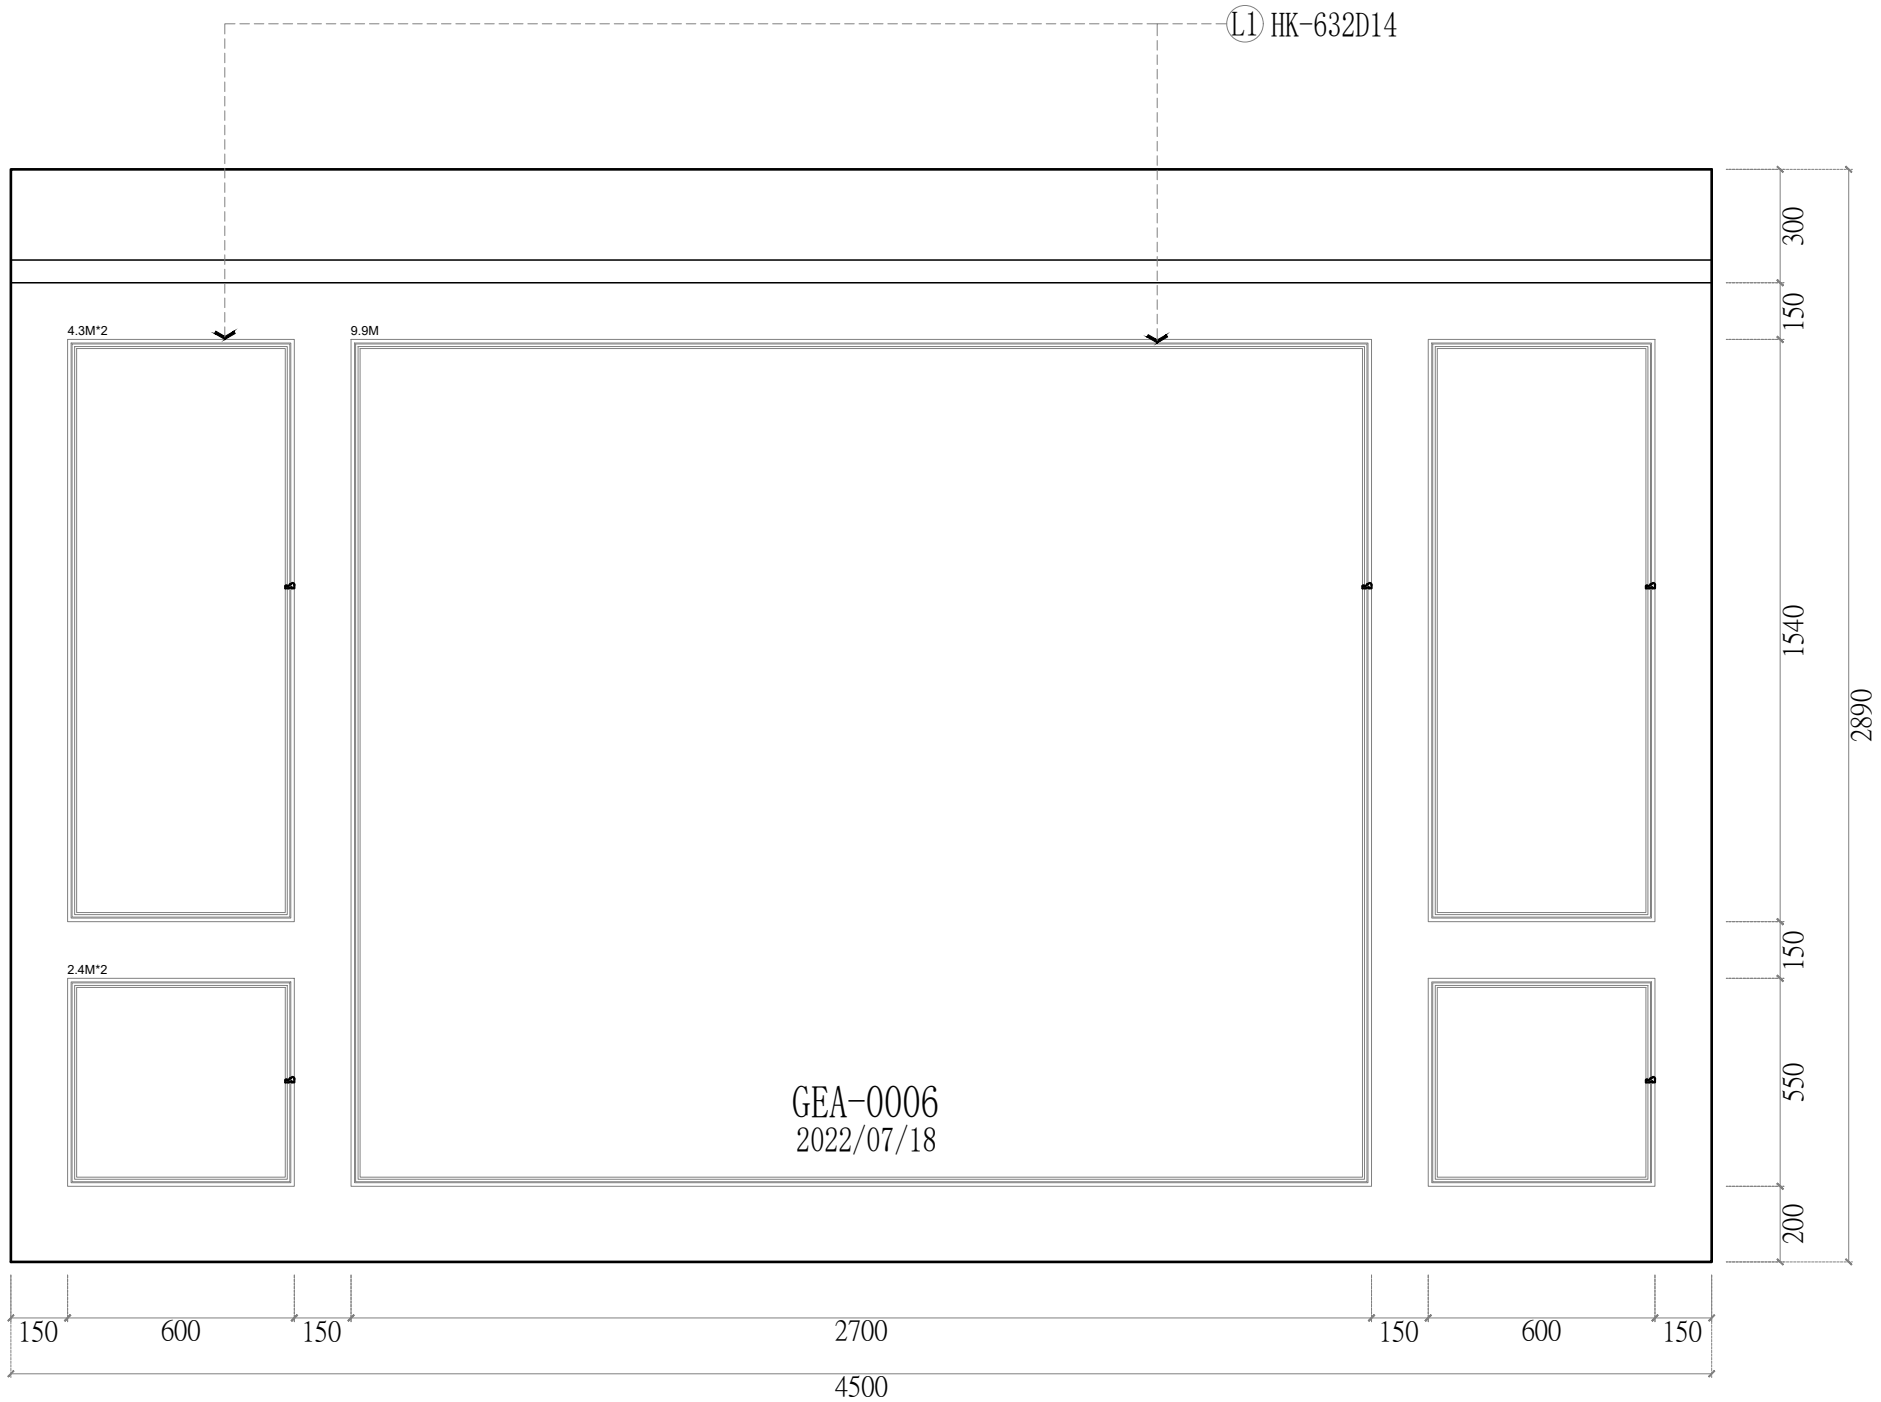

線板貨號與數量			
L1	HK-632D14	10	pcs.
	(4.3M+2.4M)*2+9.9M=23.3M		

客厅沙发墙 立面配置圖