


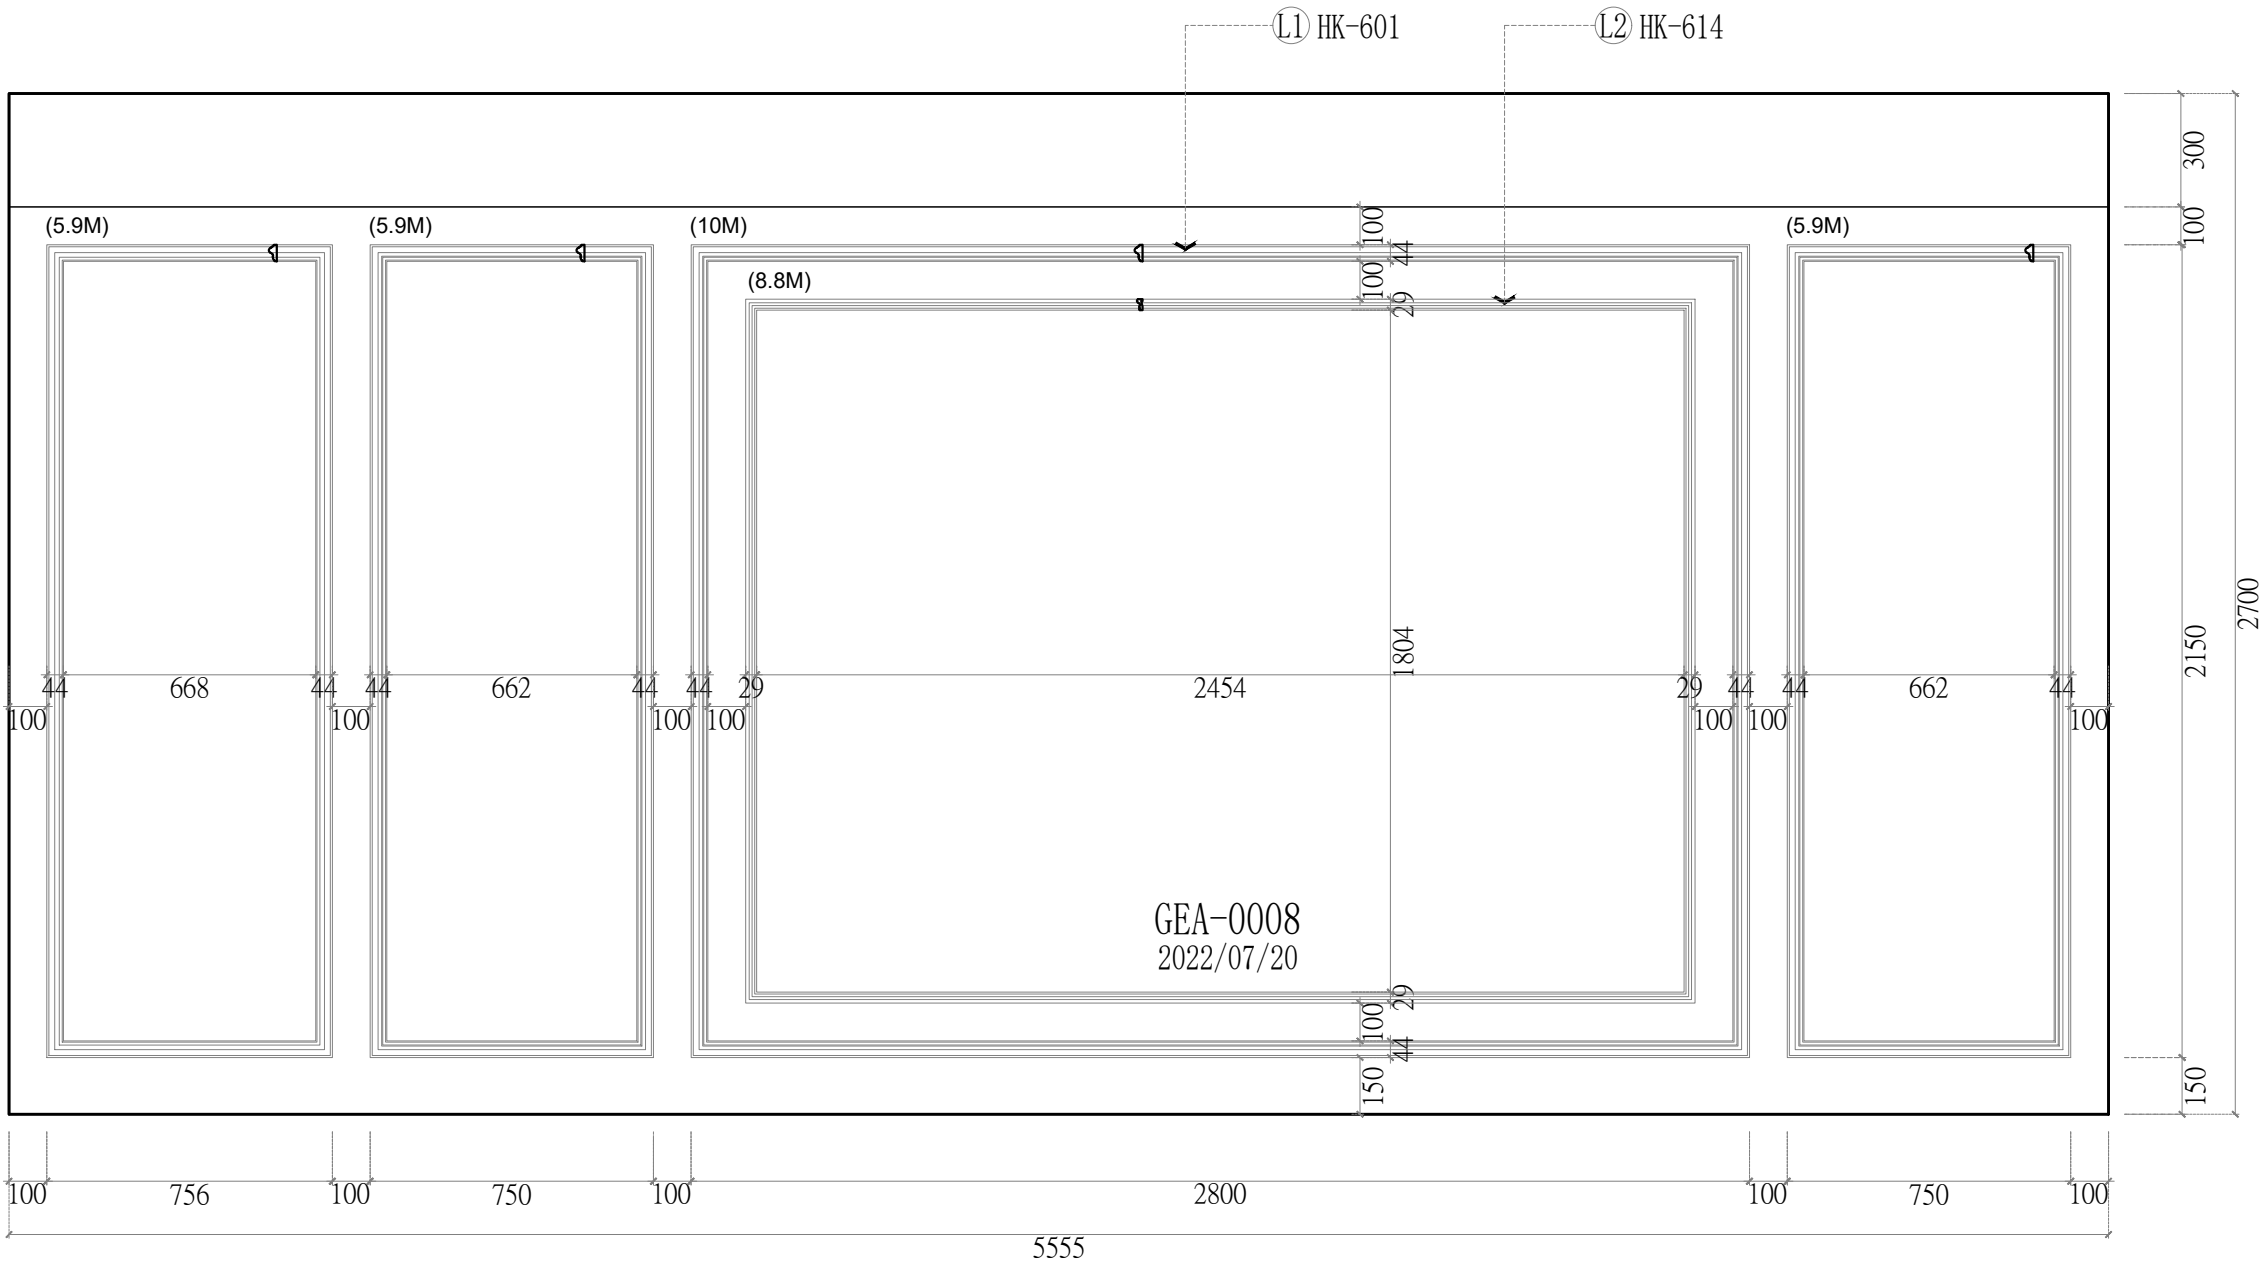

線板貨號與數量			
L1	HK-601	12	pcs.
	(10M)+(5.9M)*3=27.7M		
L2	HK-614	4	pcs.
	(8.8M)		

客廳 立面配置圖