
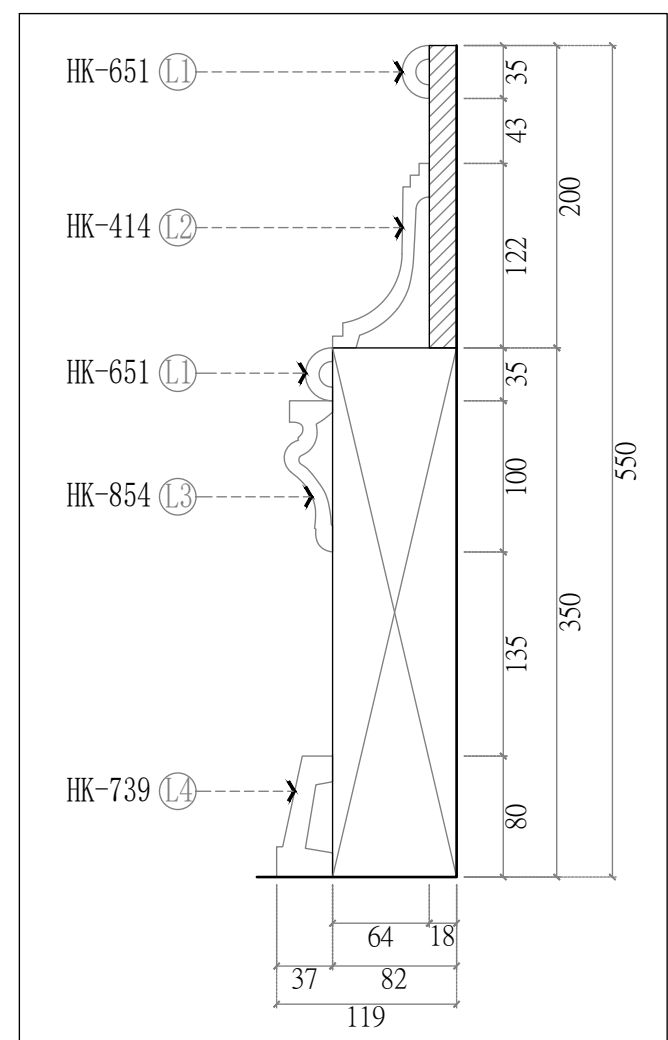
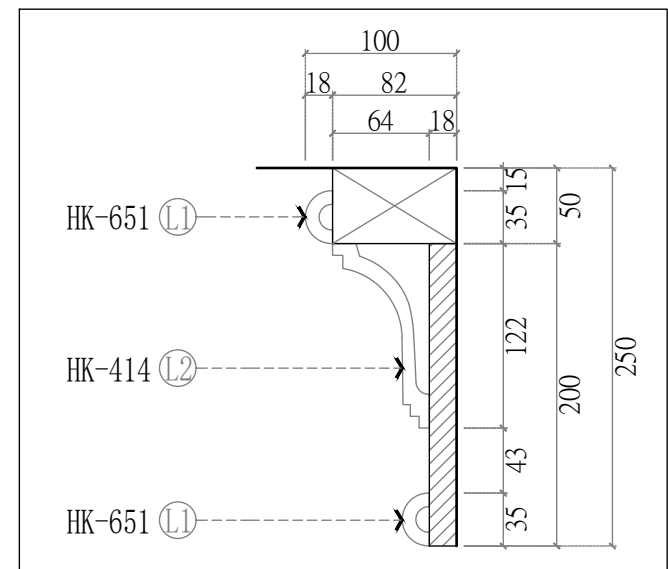


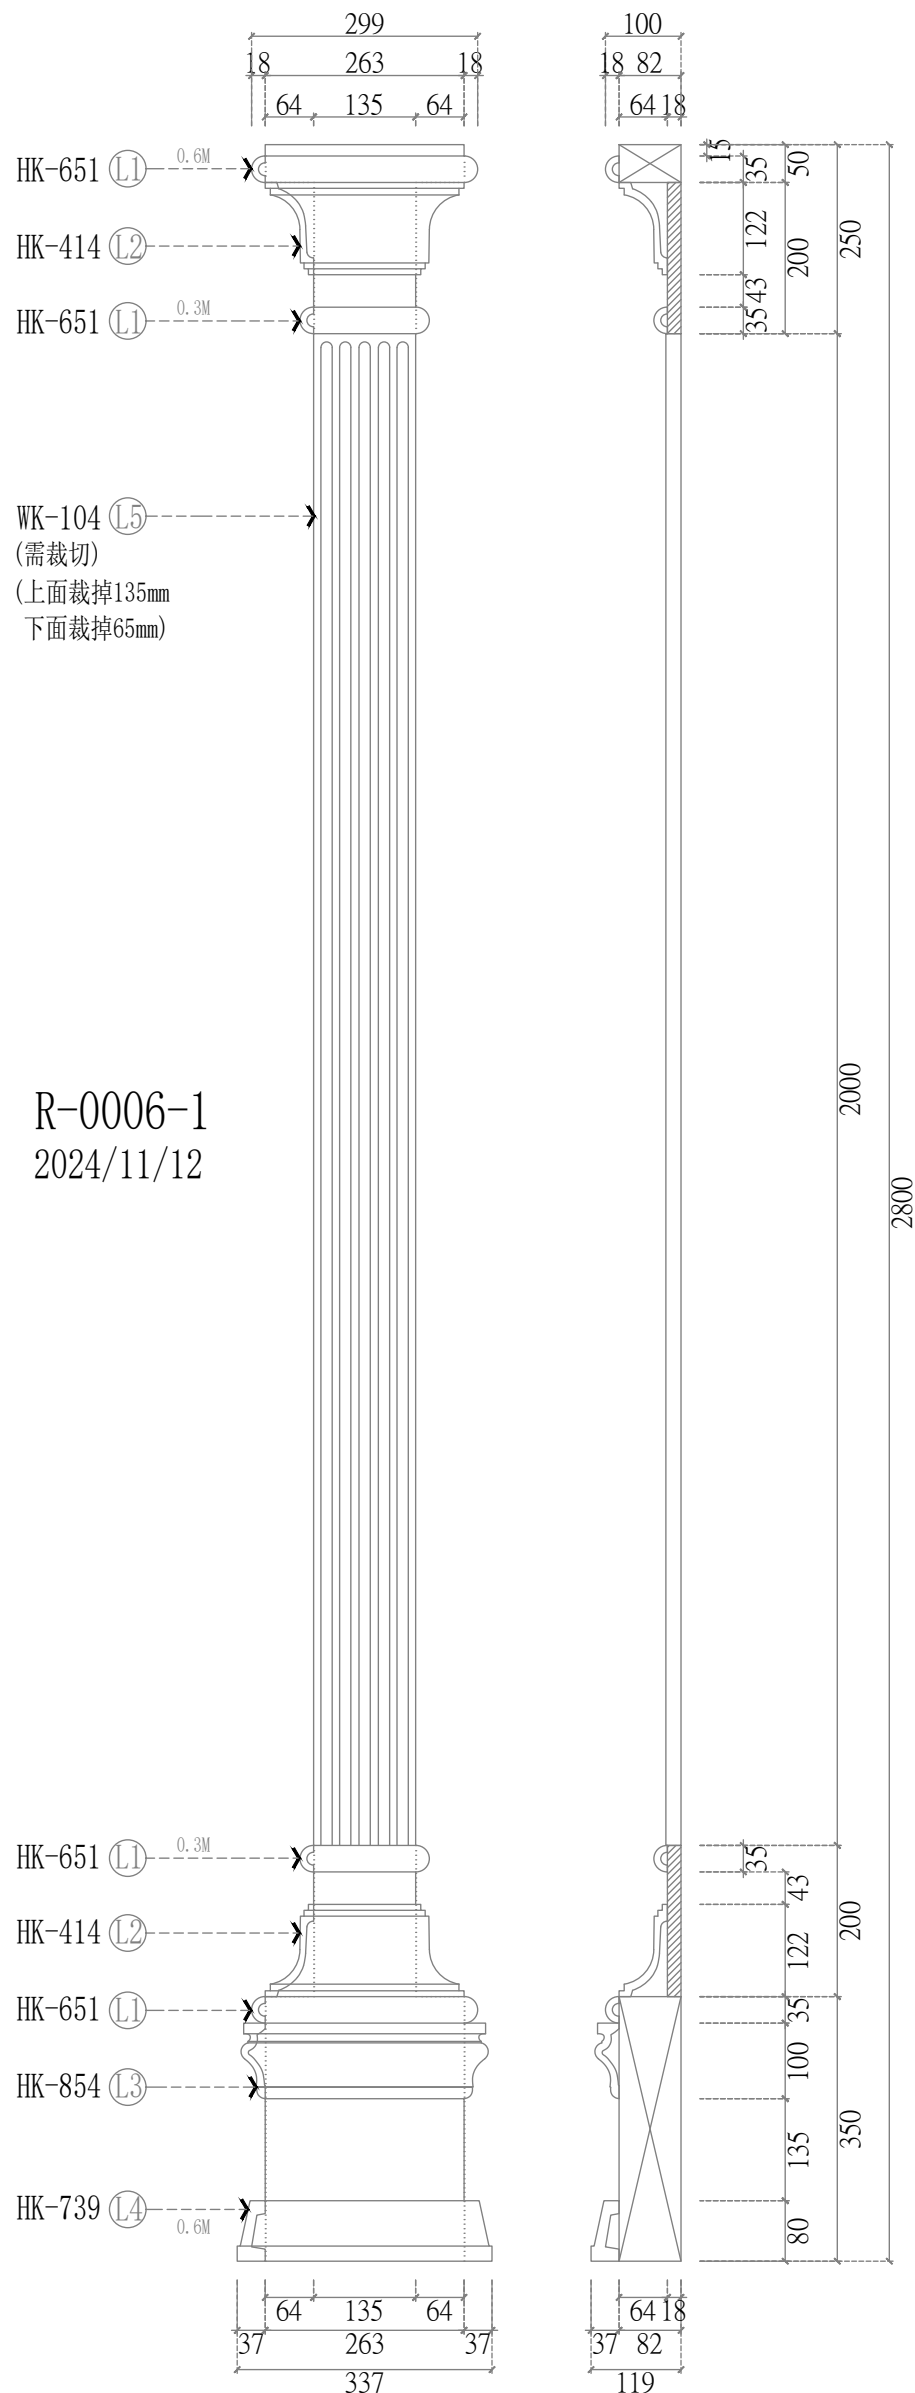

<平面羅馬柱> (共1組) 飾花線板貨號與數量(1組)			
L1	HK-651	1	pc.
	(0.3M+0.6M)*2=1.8M		
L2	HK-414	1	pc.
	0.6M*2=1.2M		
L3	HK-854	1	pc.
	0.6M		
L4	HK-739	1	pc.
	0.6M		
L5	WK-104	1	pc.