




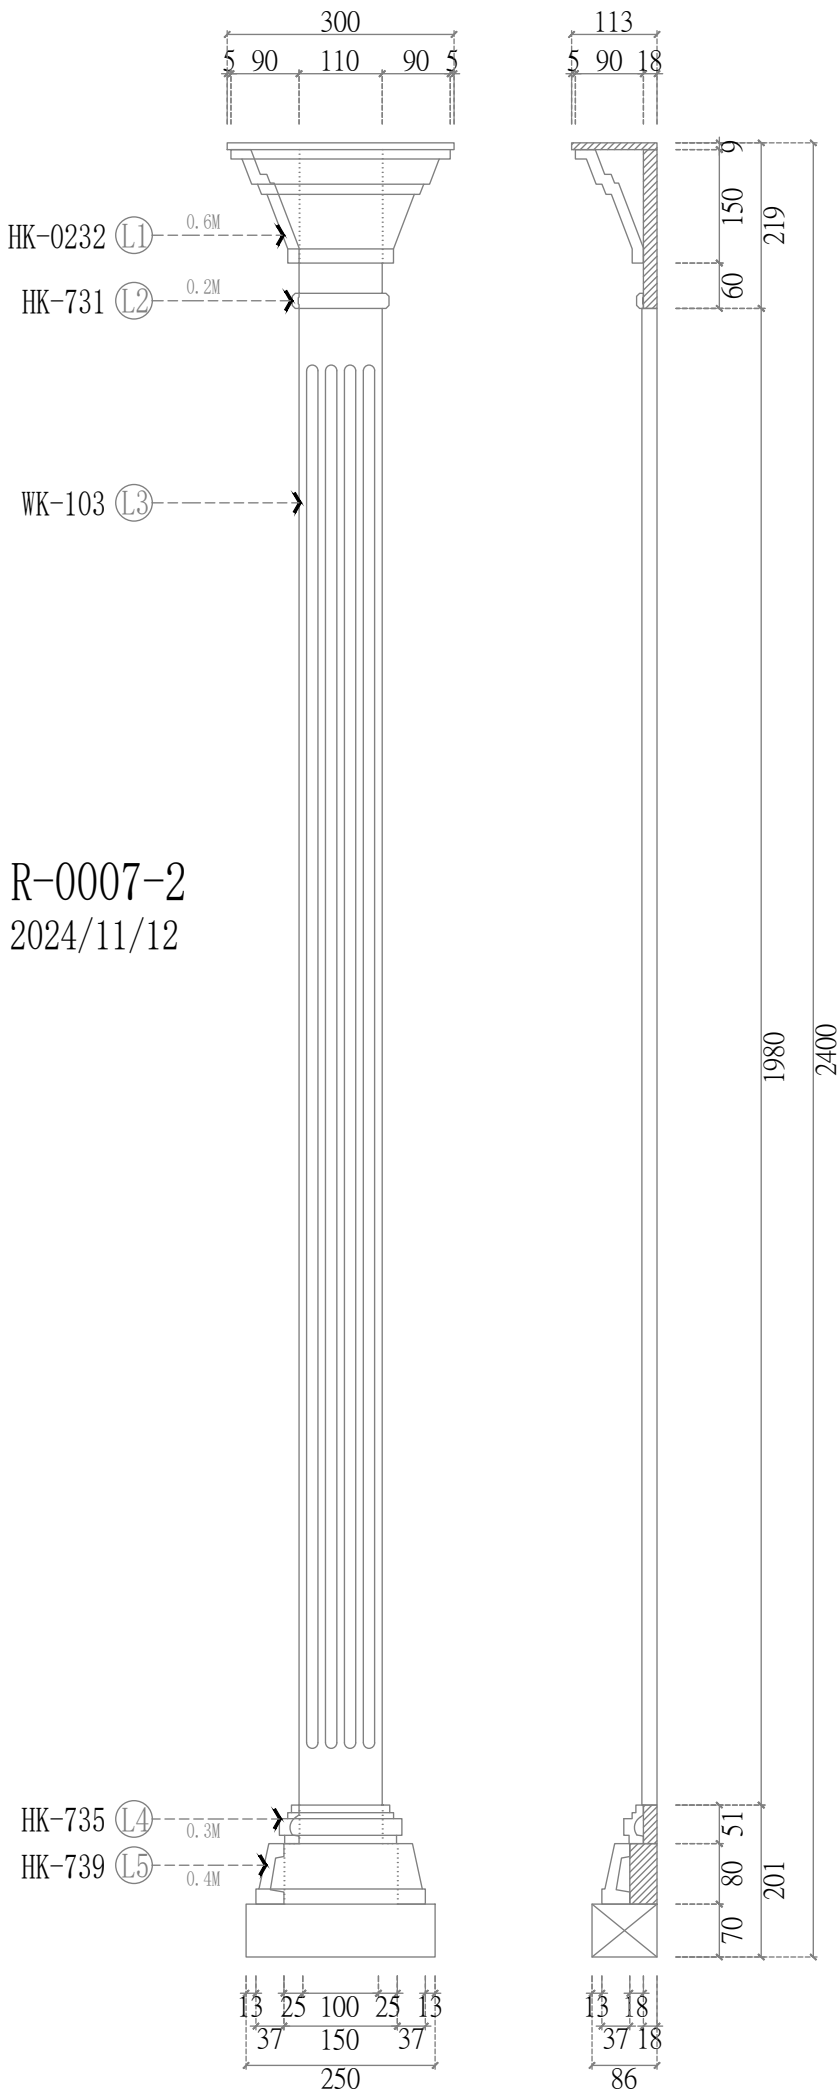

R-0007-2
2024/11/12

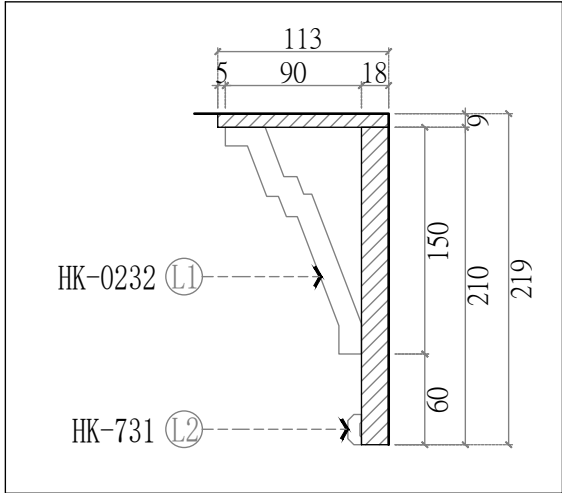

柱頭-線板側剖圖

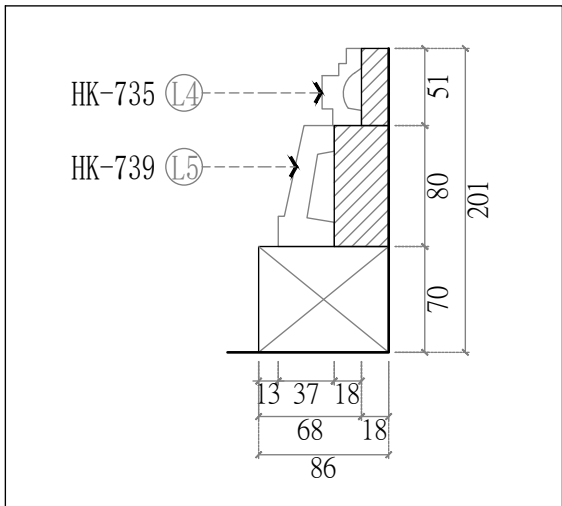

底座-線板側剖圖

<平面羅馬柱> (共1組) 飾花線板貨號與數量(1組)			
L1	HK-0232	1	pc.
	0.6M		
L2	HK-731	1	pc.
	0.2M		
L3	WK-103	1	pc.
L4	HK-735	1	pc.
	0.3M		
L5	HK-739	1	pc.
	0.4M		