




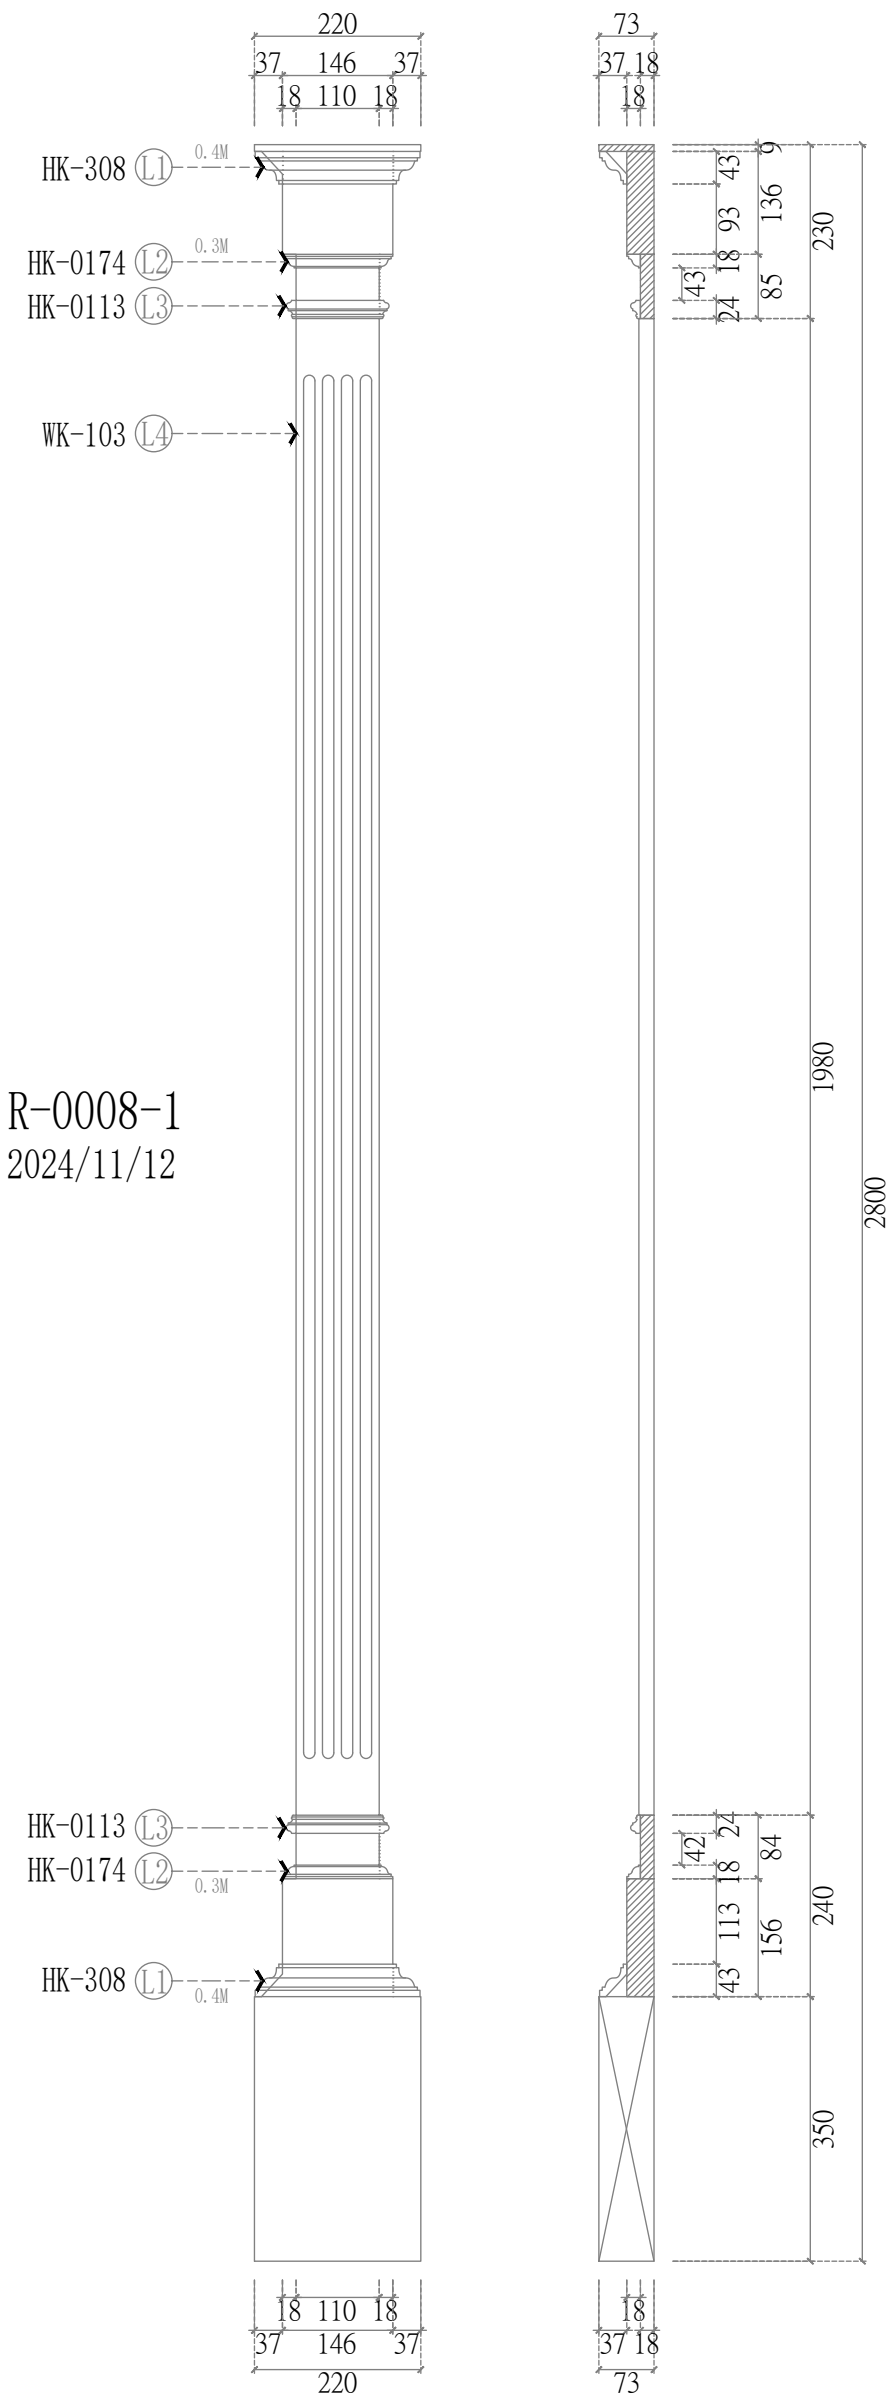

R-0008-1
2024/11/12

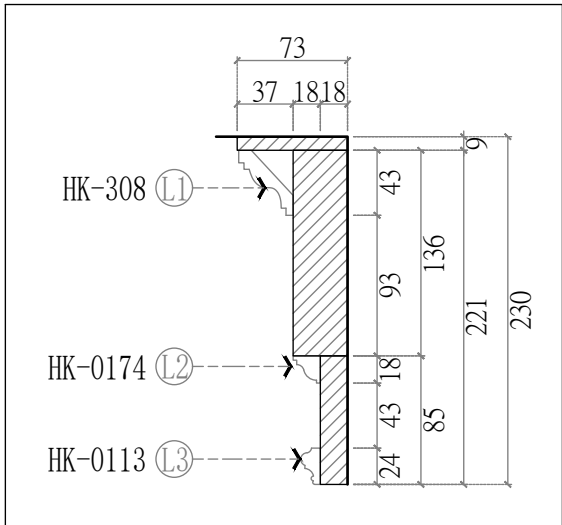

柱頭-線板側剖圖

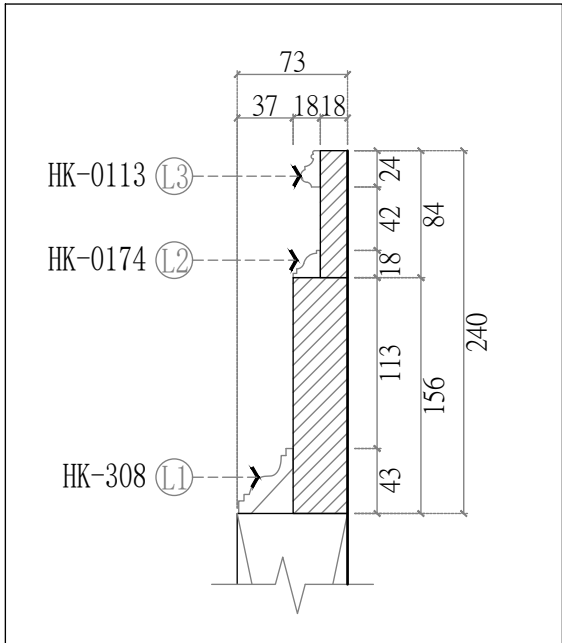

底座-線板側剖圖

<平面羅馬柱> (共1組) 飾花線板貨號與數量(1組)			
L1	HK-308	1	pc.
	0.4M*2=0.8M		
L2	HK-0174	1	pc.
	0.3M*2=0.6M		
L3	HK-0113	1	pc.
	0.3M*2=0.6M		
L4	WK-103	1	pc.