

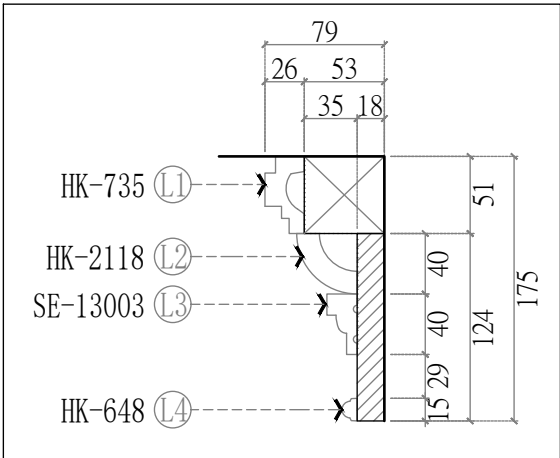


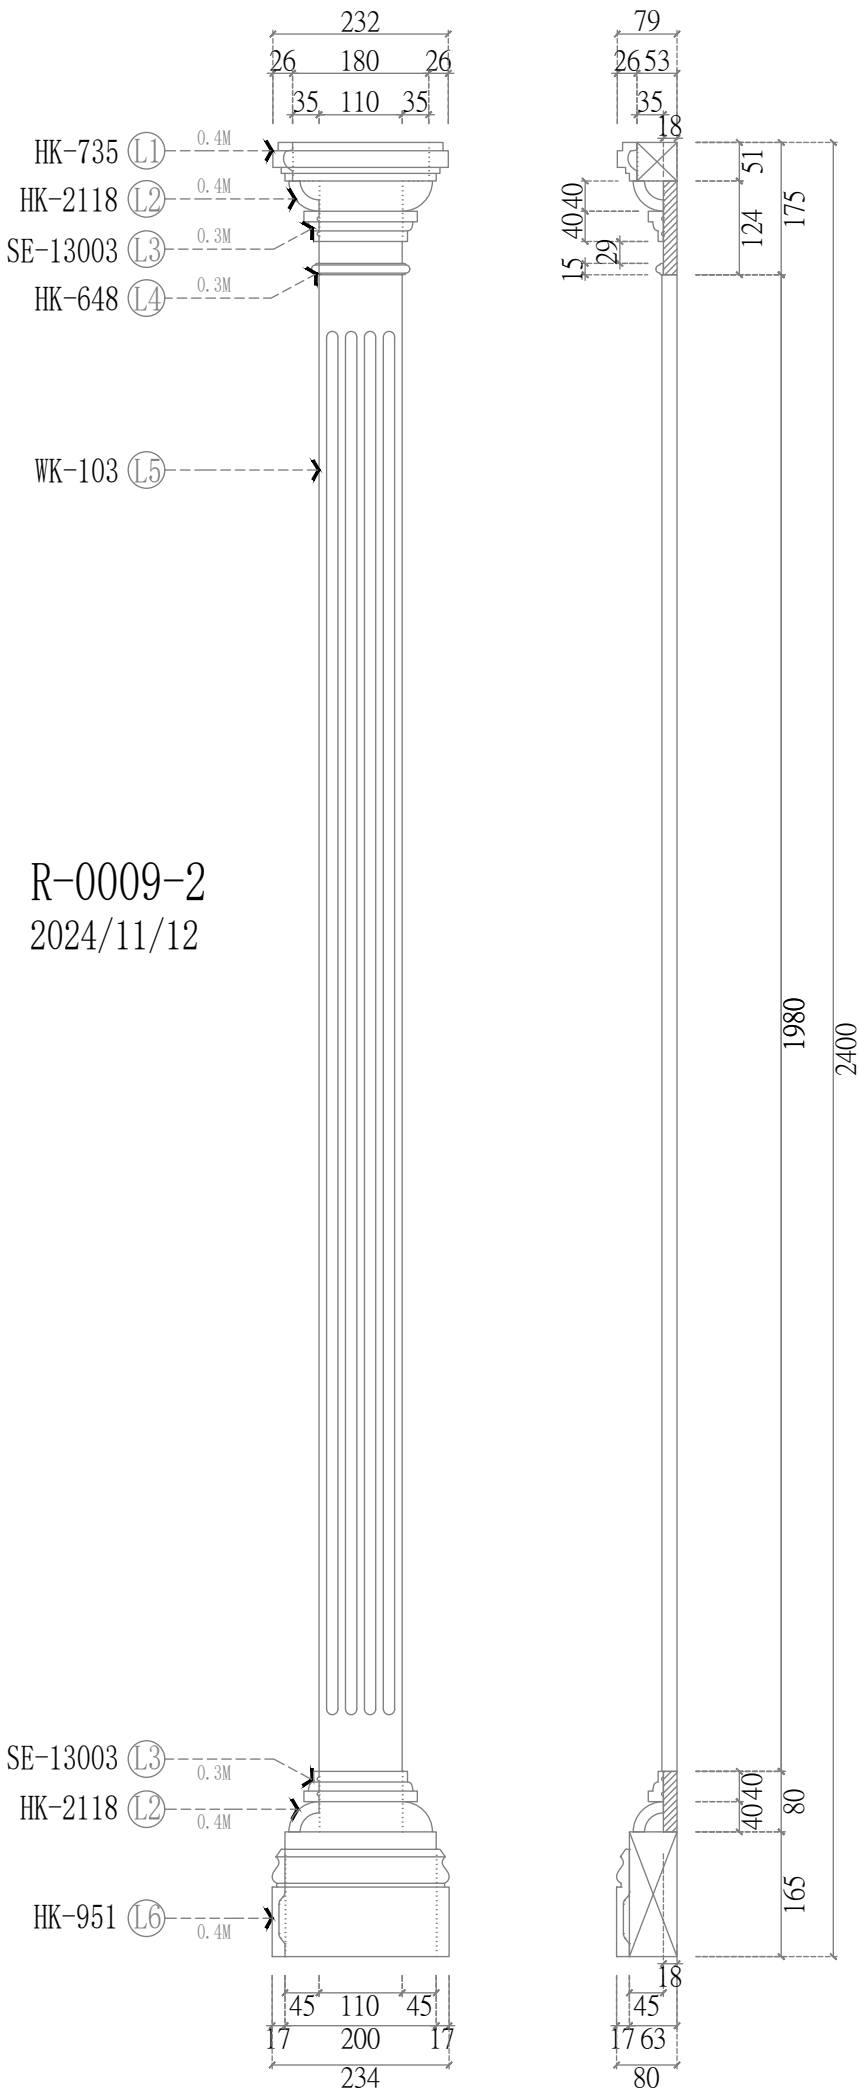

柱頭-線板側剖圖

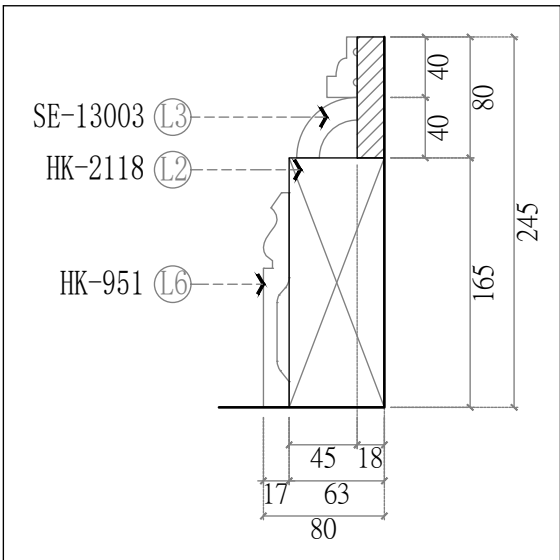

底座-線板側剖圖

<平面羅馬柱> (共1組) 飾花線板貨號與數量(1組)			
L1	HK-735	1	pc.
	0.4M		
L2	HK-2118	1	pc.
	0.4M*2=0.8M		
L3	SE-13003	1	pc.
	0.3M*2=0.6M		
L4	HK-648	1	pc.
	0.3M		
L5	WK-103	1	pc.
L6	HK-951	1	pc.
	0.4M		